

11/01/19



**UNC CHARLOTTE
IT INFRASTRUCTURE
UPGRADES - STORRS,
ROWE & REESE
BUILDINGS**

SCO ID #: 18-19671-02A

TAG	DESCRIPTION	DATE
△	ADDENDUM #03	12/09/2019

Project: 19-0016
Drawn By: BLM
Checked By: TC



11-01-2019

**ELECTRICAL
FLOOR PLANS**

**BASE BID - STORRS
BUILDING**
(9115 MARY ALEXANDER RD.)

**CONSTRUCTION
DOCUMENTS**

E1.01

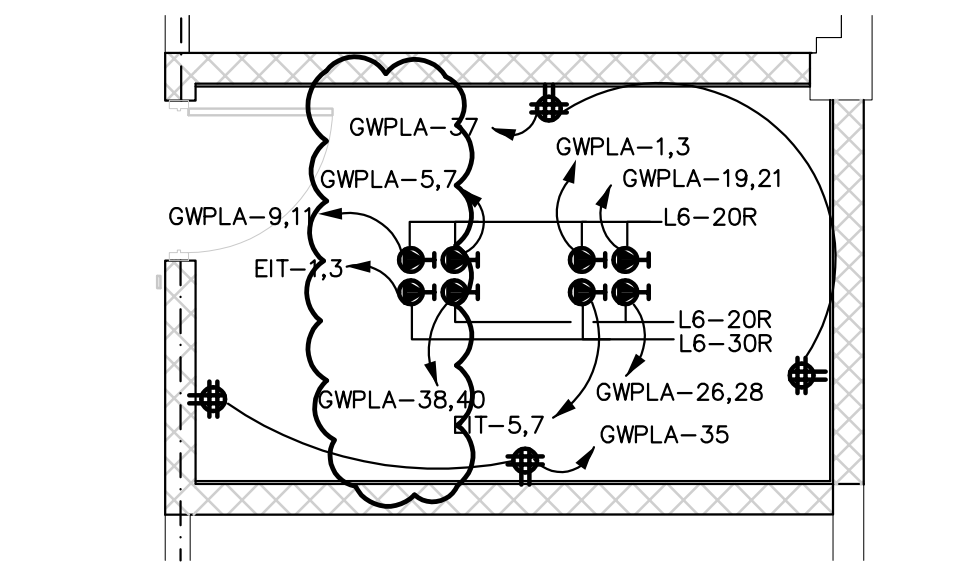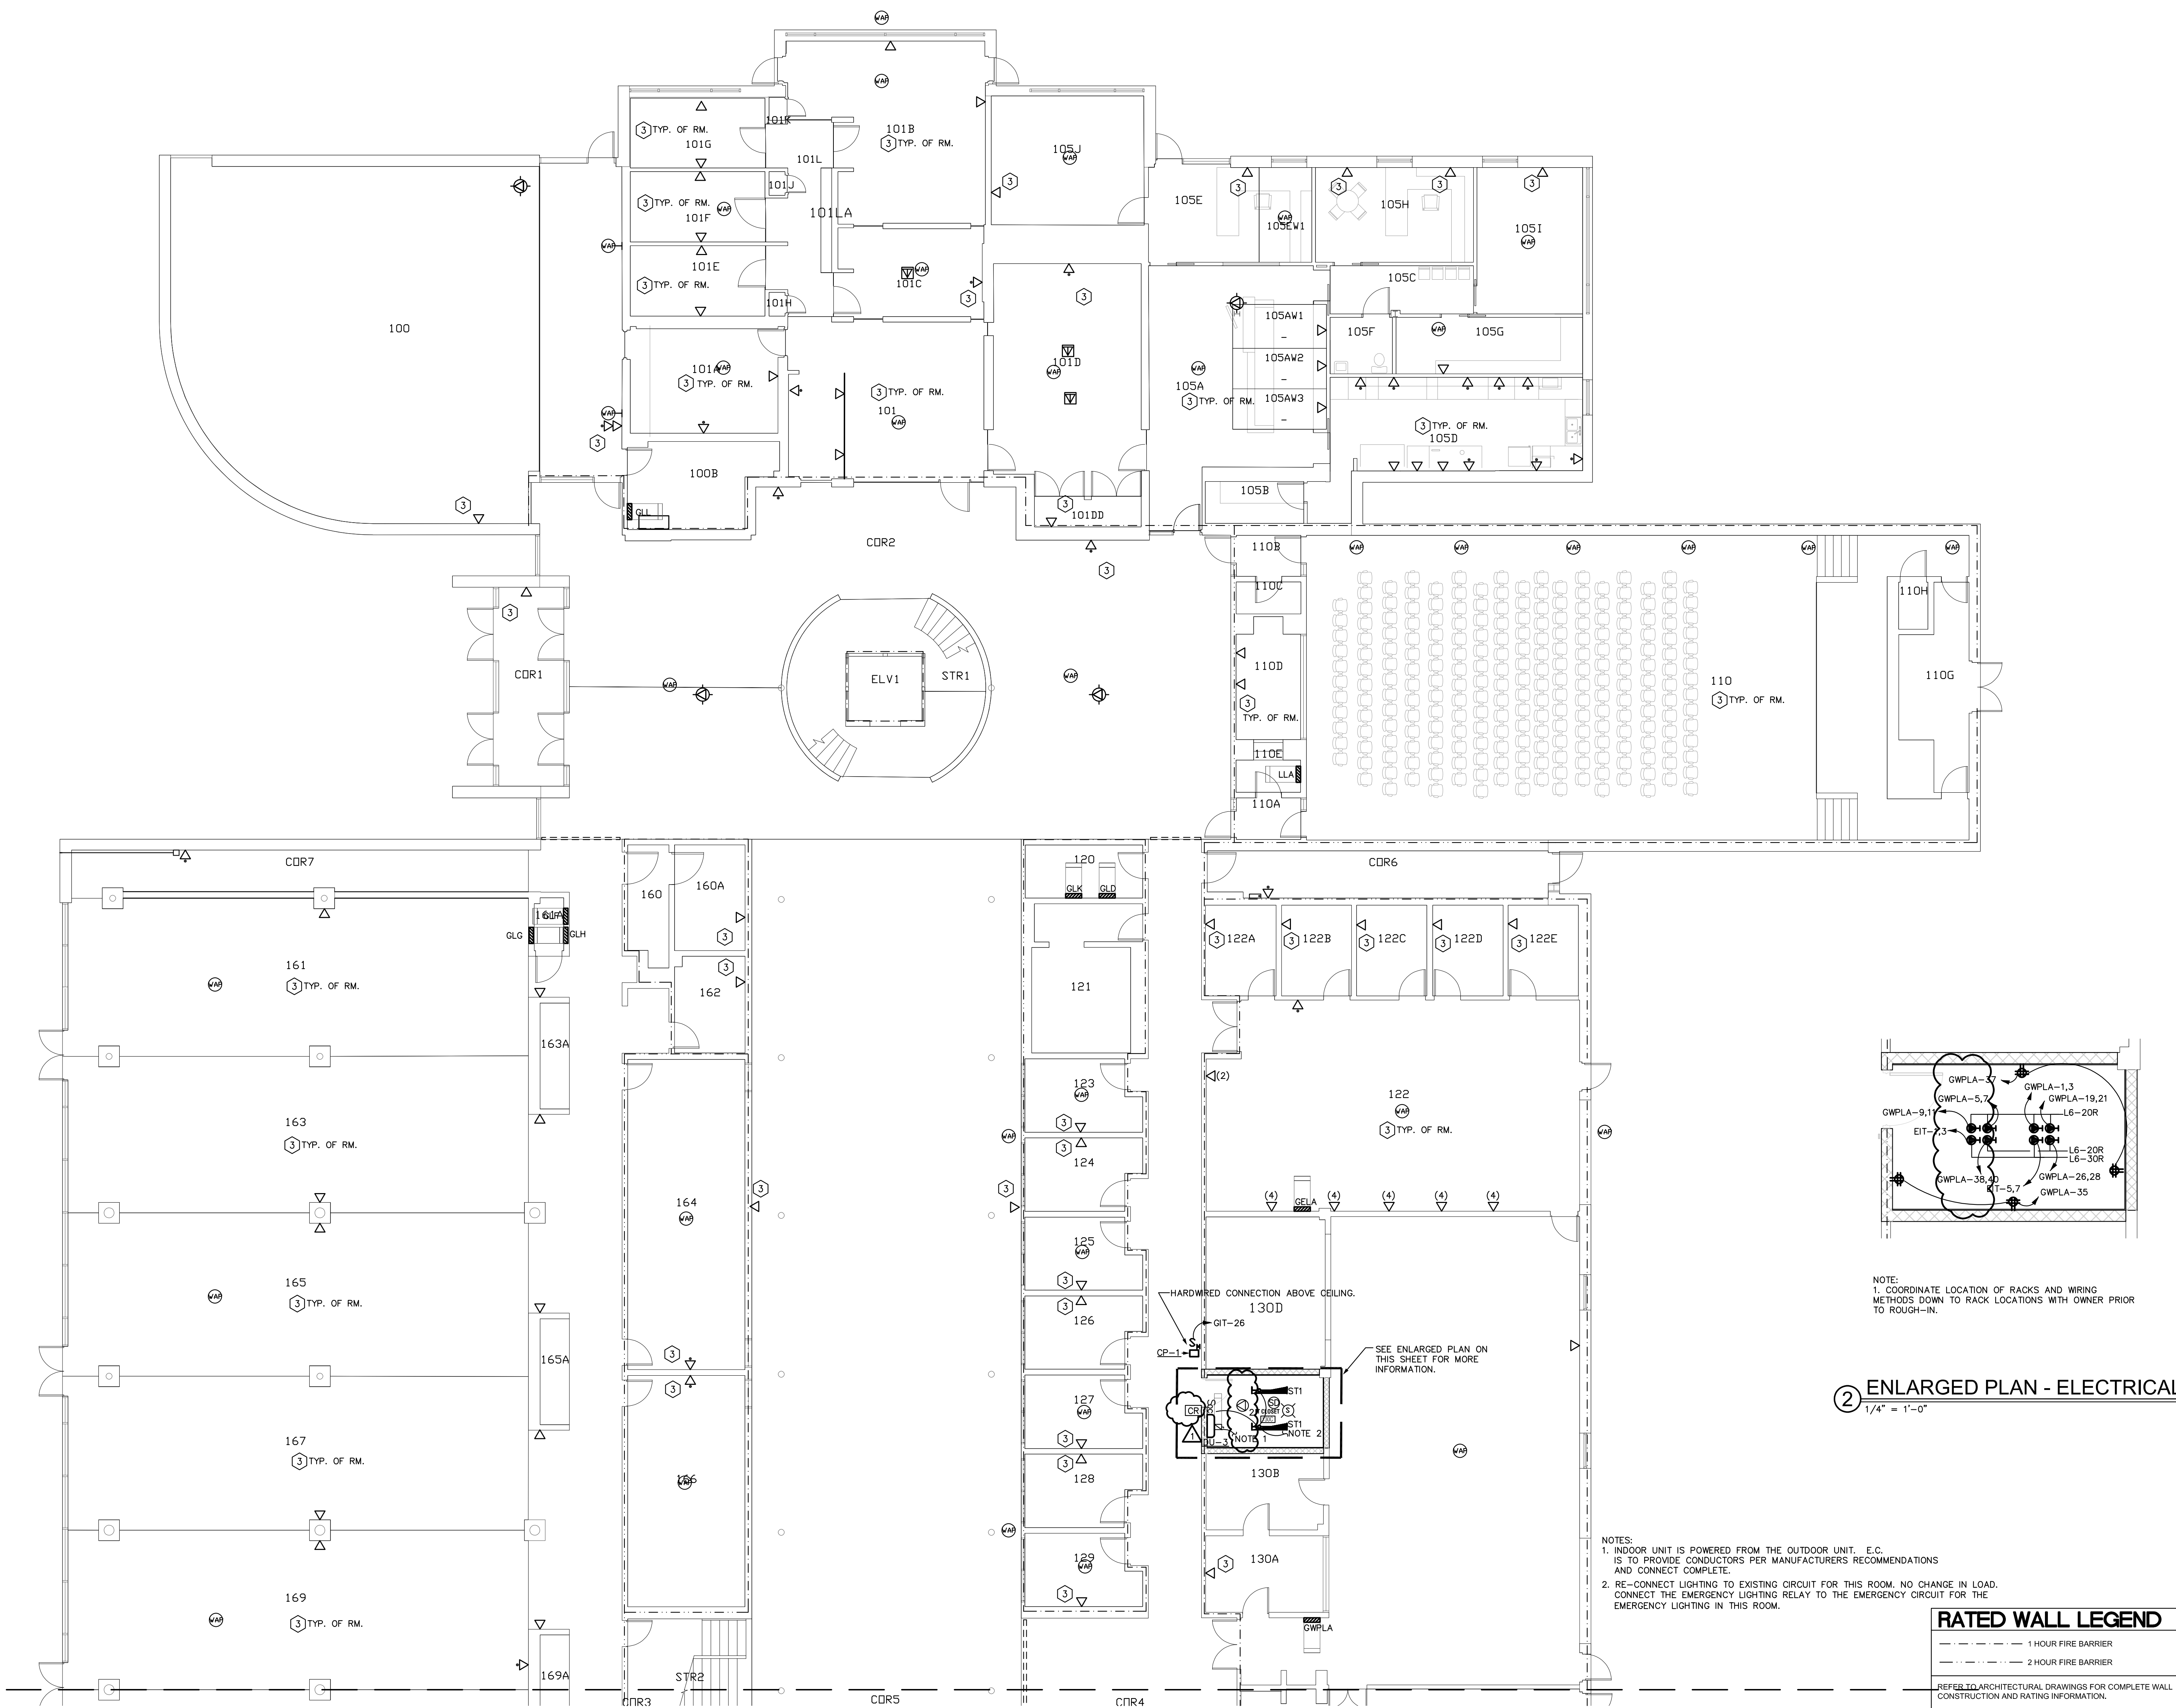

NOTE:
1. COORDINATE LOCATION OF RACKS AND WIRING METHODS DOWN TO RACK LOCATIONS WITH OWNER PRIOR TO ROUGH-IN.


2 ENLARGED PLAN - ELECTRICAL
1/4" = 1'-0"

NOTES:
1. INDOOR UNIT IS POWERED FROM THE OUTDOOR UNIT. E.C. IS TO PROVIDE CONDUCTORS PER MANUFACTURER'S RECOMMENDATIONS AND CONNECT COMPLETE.
2. RE-CONNECT LIGHTING TO EXISTING CIRCUIT FOR THIS ROOM. NO CHANGE IN LOAD. CONNECT THE EMERGENCY LIGHTING RELAY TO THE EMERGENCY CIRCUIT FOR THE EMERGENCY LIGHTING IN THIS ROOM.


RATED WALL LEGEND

---	1 HOUR FIRE BARRIER
---	2 HOUR FIRE BARRIER

REFER TO ARCHITECTURAL DRAWINGS FOR COMPLETE WALL CONSTRUCTION AND RATING INFORMATION.

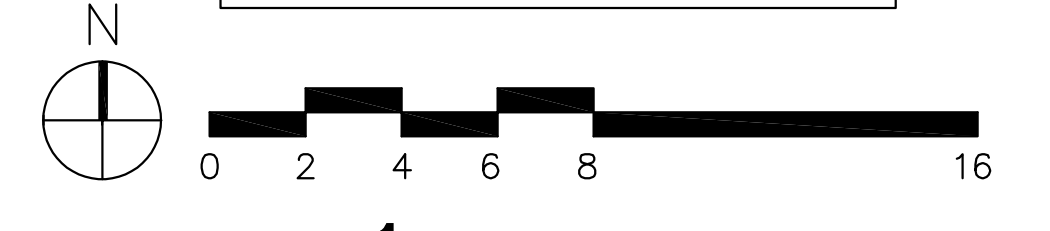

1 STORRS LEVEL 1 NORTH FLOOR PLAN - ELECTRICAL
1/8" = 1'-0"

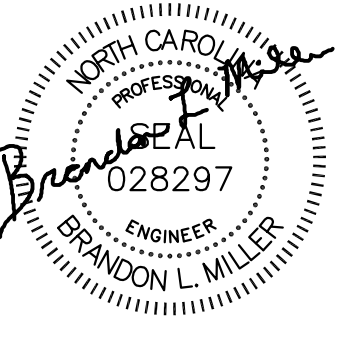

11/01/19



**UNC CHARLOTTE
IT INFRASTRUCTURE
UPGRADES - STORRS,
ROWE & REESE
BUILDINGS**

SCO ID #: 18-19671-02A

TAG	DESCRIPTION	DATE
△	ADDENDUM #03	12/09/2019

Project: 19-0016
Drawn By: BLM
Checked By: TC


11-01-2019

**ELECTRICAL
FLOOR PLANS**


**BASE BID - STORRS
BUILDING**
(9115 MARY ALEXANDER RD.)

**CONSTRUCTION
DOCUMENTS**

E1.02

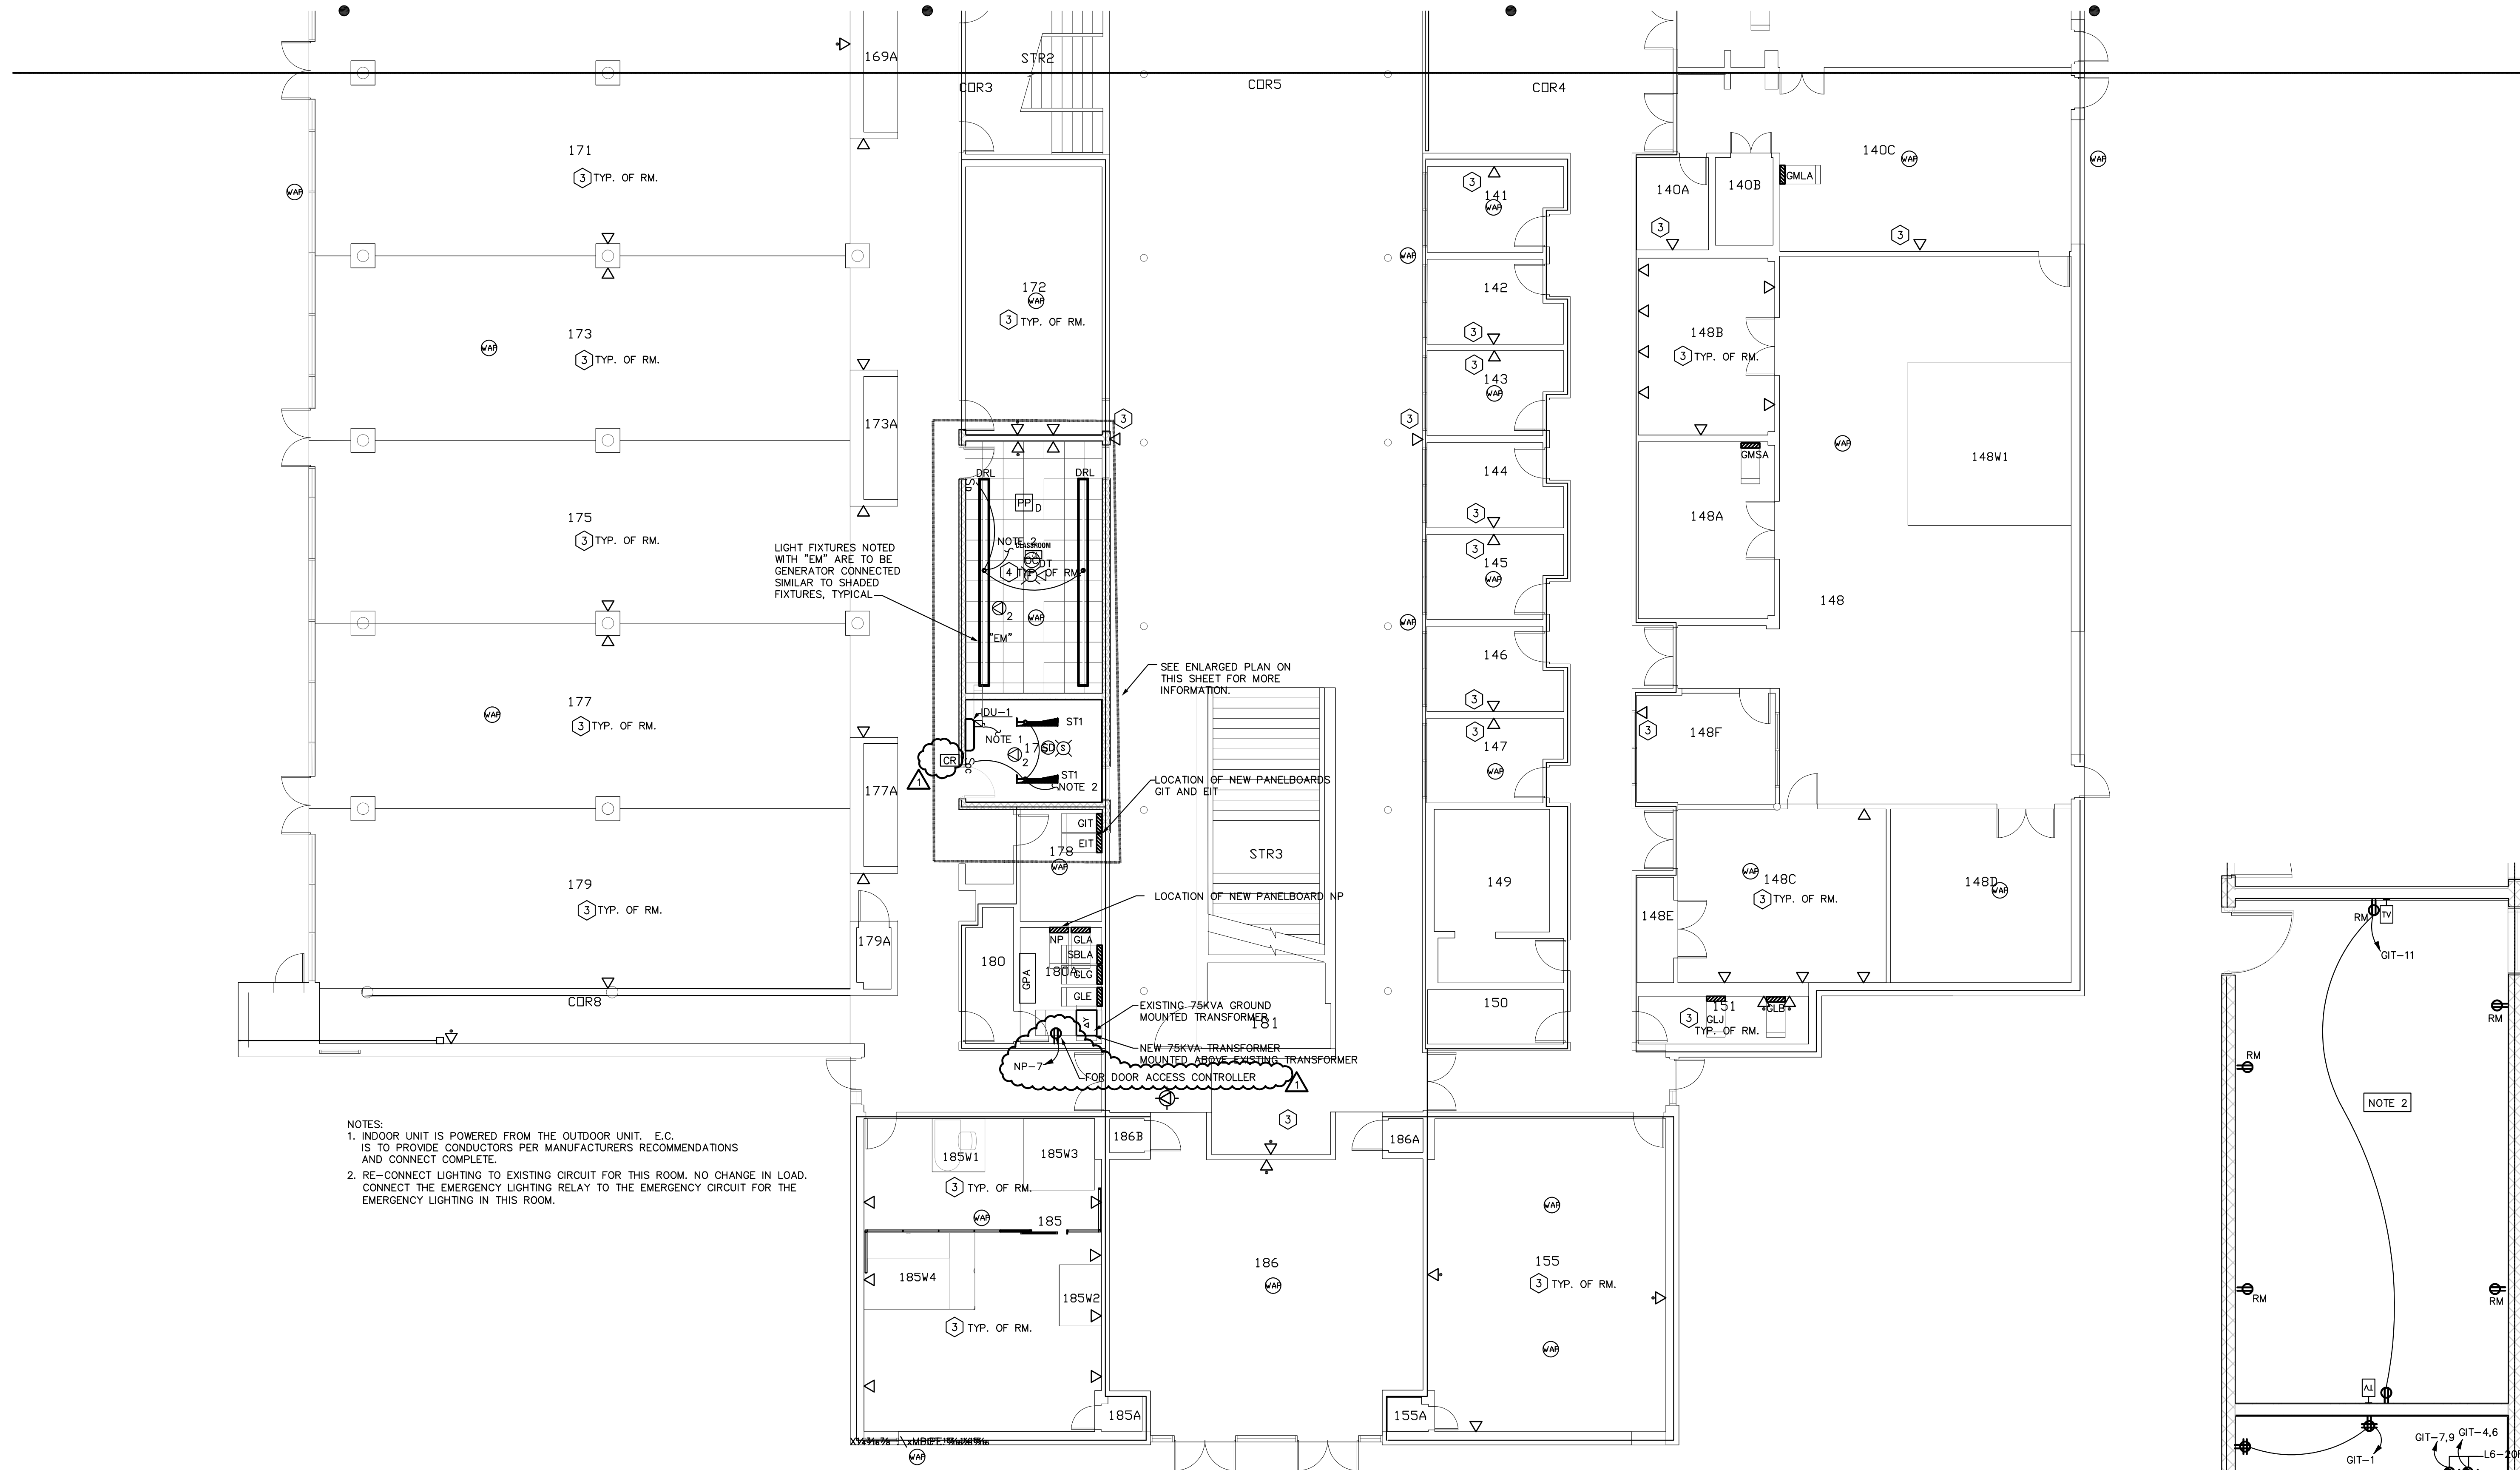

1 STORRS LEVEL 1 SOUTH FLOOR PLAN - ELECTRICAL
1/8" = 1'-0"

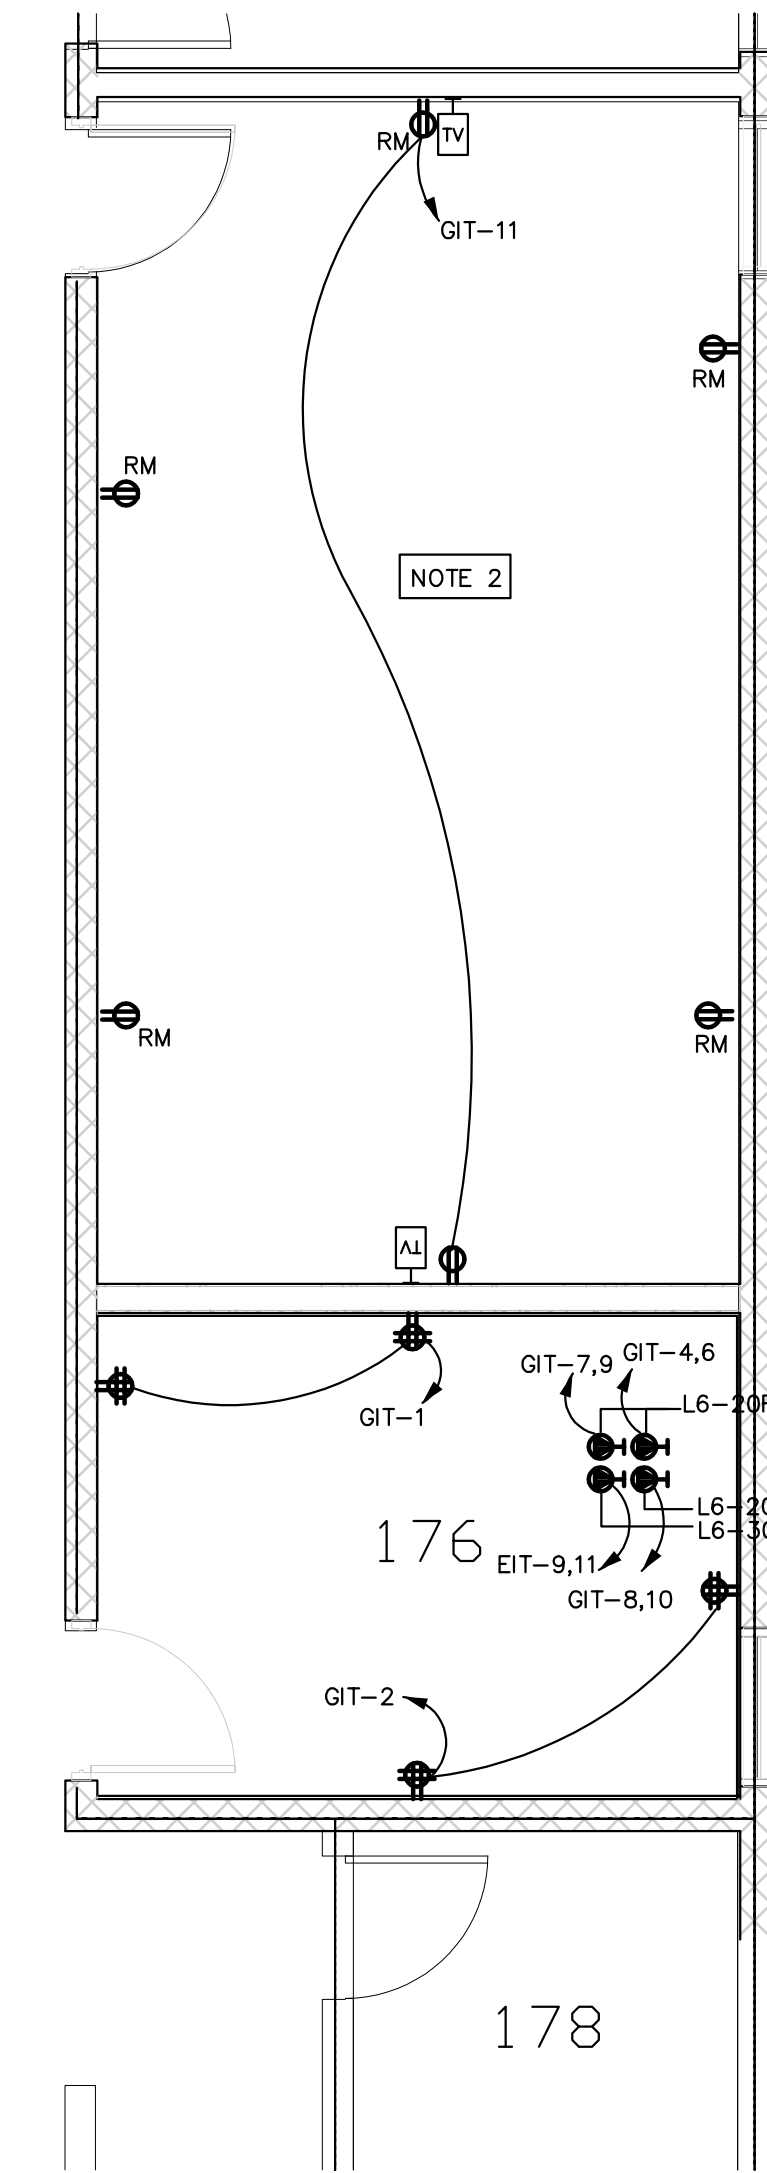



2 ENLARGED PLAN - ELECTRICAL
1/4" = 1'-0"

RATED WALL LEGEND

(Symbol: Dashed line)	1 HOUR FIRE BARRIER
(Symbol: Dotted line)	2 HOUR FIRE BARRIER

REFER TO ARCHITECTURAL DRAWINGS FOR COMPLETE WALL CONSTRUCTION AND RATING INFORMATION.

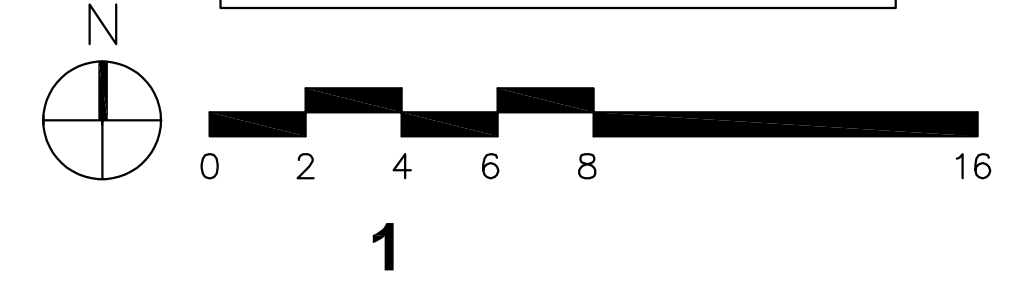


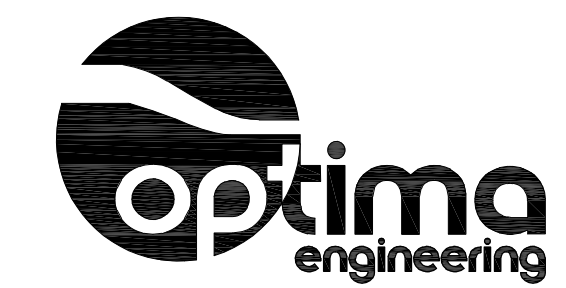

1927 South Tryon St., Suite 300, Charlotte NC 28203
 150 Fayetteville St., Suite 520, Raleigh, NC 27601
 Phone: 704-336-1292 • www.optimaengineering.com
 North Carolina License Number: C-0914

MEP:
 OPTIMA ENGINEERING
 1927 S. TRYON ST., SUITE 300
 CHARLOTTE, NC 28203

ARCHITECT:
 WATSON TATE SAVORY, INC.
 1307 W. MOREHEAD ST., SUITE 101
 CHARLOTTE, NC 28208

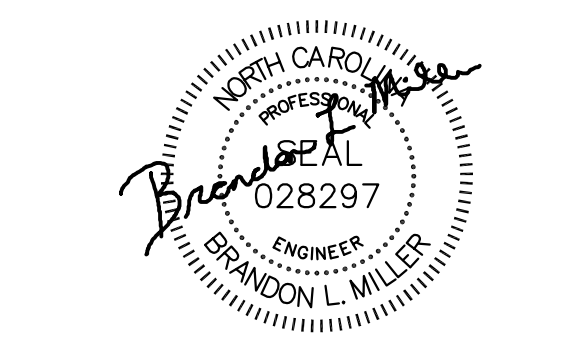

11/01/19



**UNC CHARLOTTE
 IT INFRASTRUCTURE
 UPGRADES - STORRS,
 ROWE & REESE
 BUILDINGS**

SCO ID #: 18-19671-02A

TAG	DESCRIPTION	DATE
△	ADDENDUM #03	12/09/2019

Project: 19-0016
 Drawn By: BLM
 Checked By: TC


11-01-2019

**ELECTRICAL
 FLOOR PLANS**

BASE BID - STORRS
 BUILDING
 (9115 MARY ALEXANDER RD.)

**CONSTRUCTION
 DOCUMENTS**

E1.04

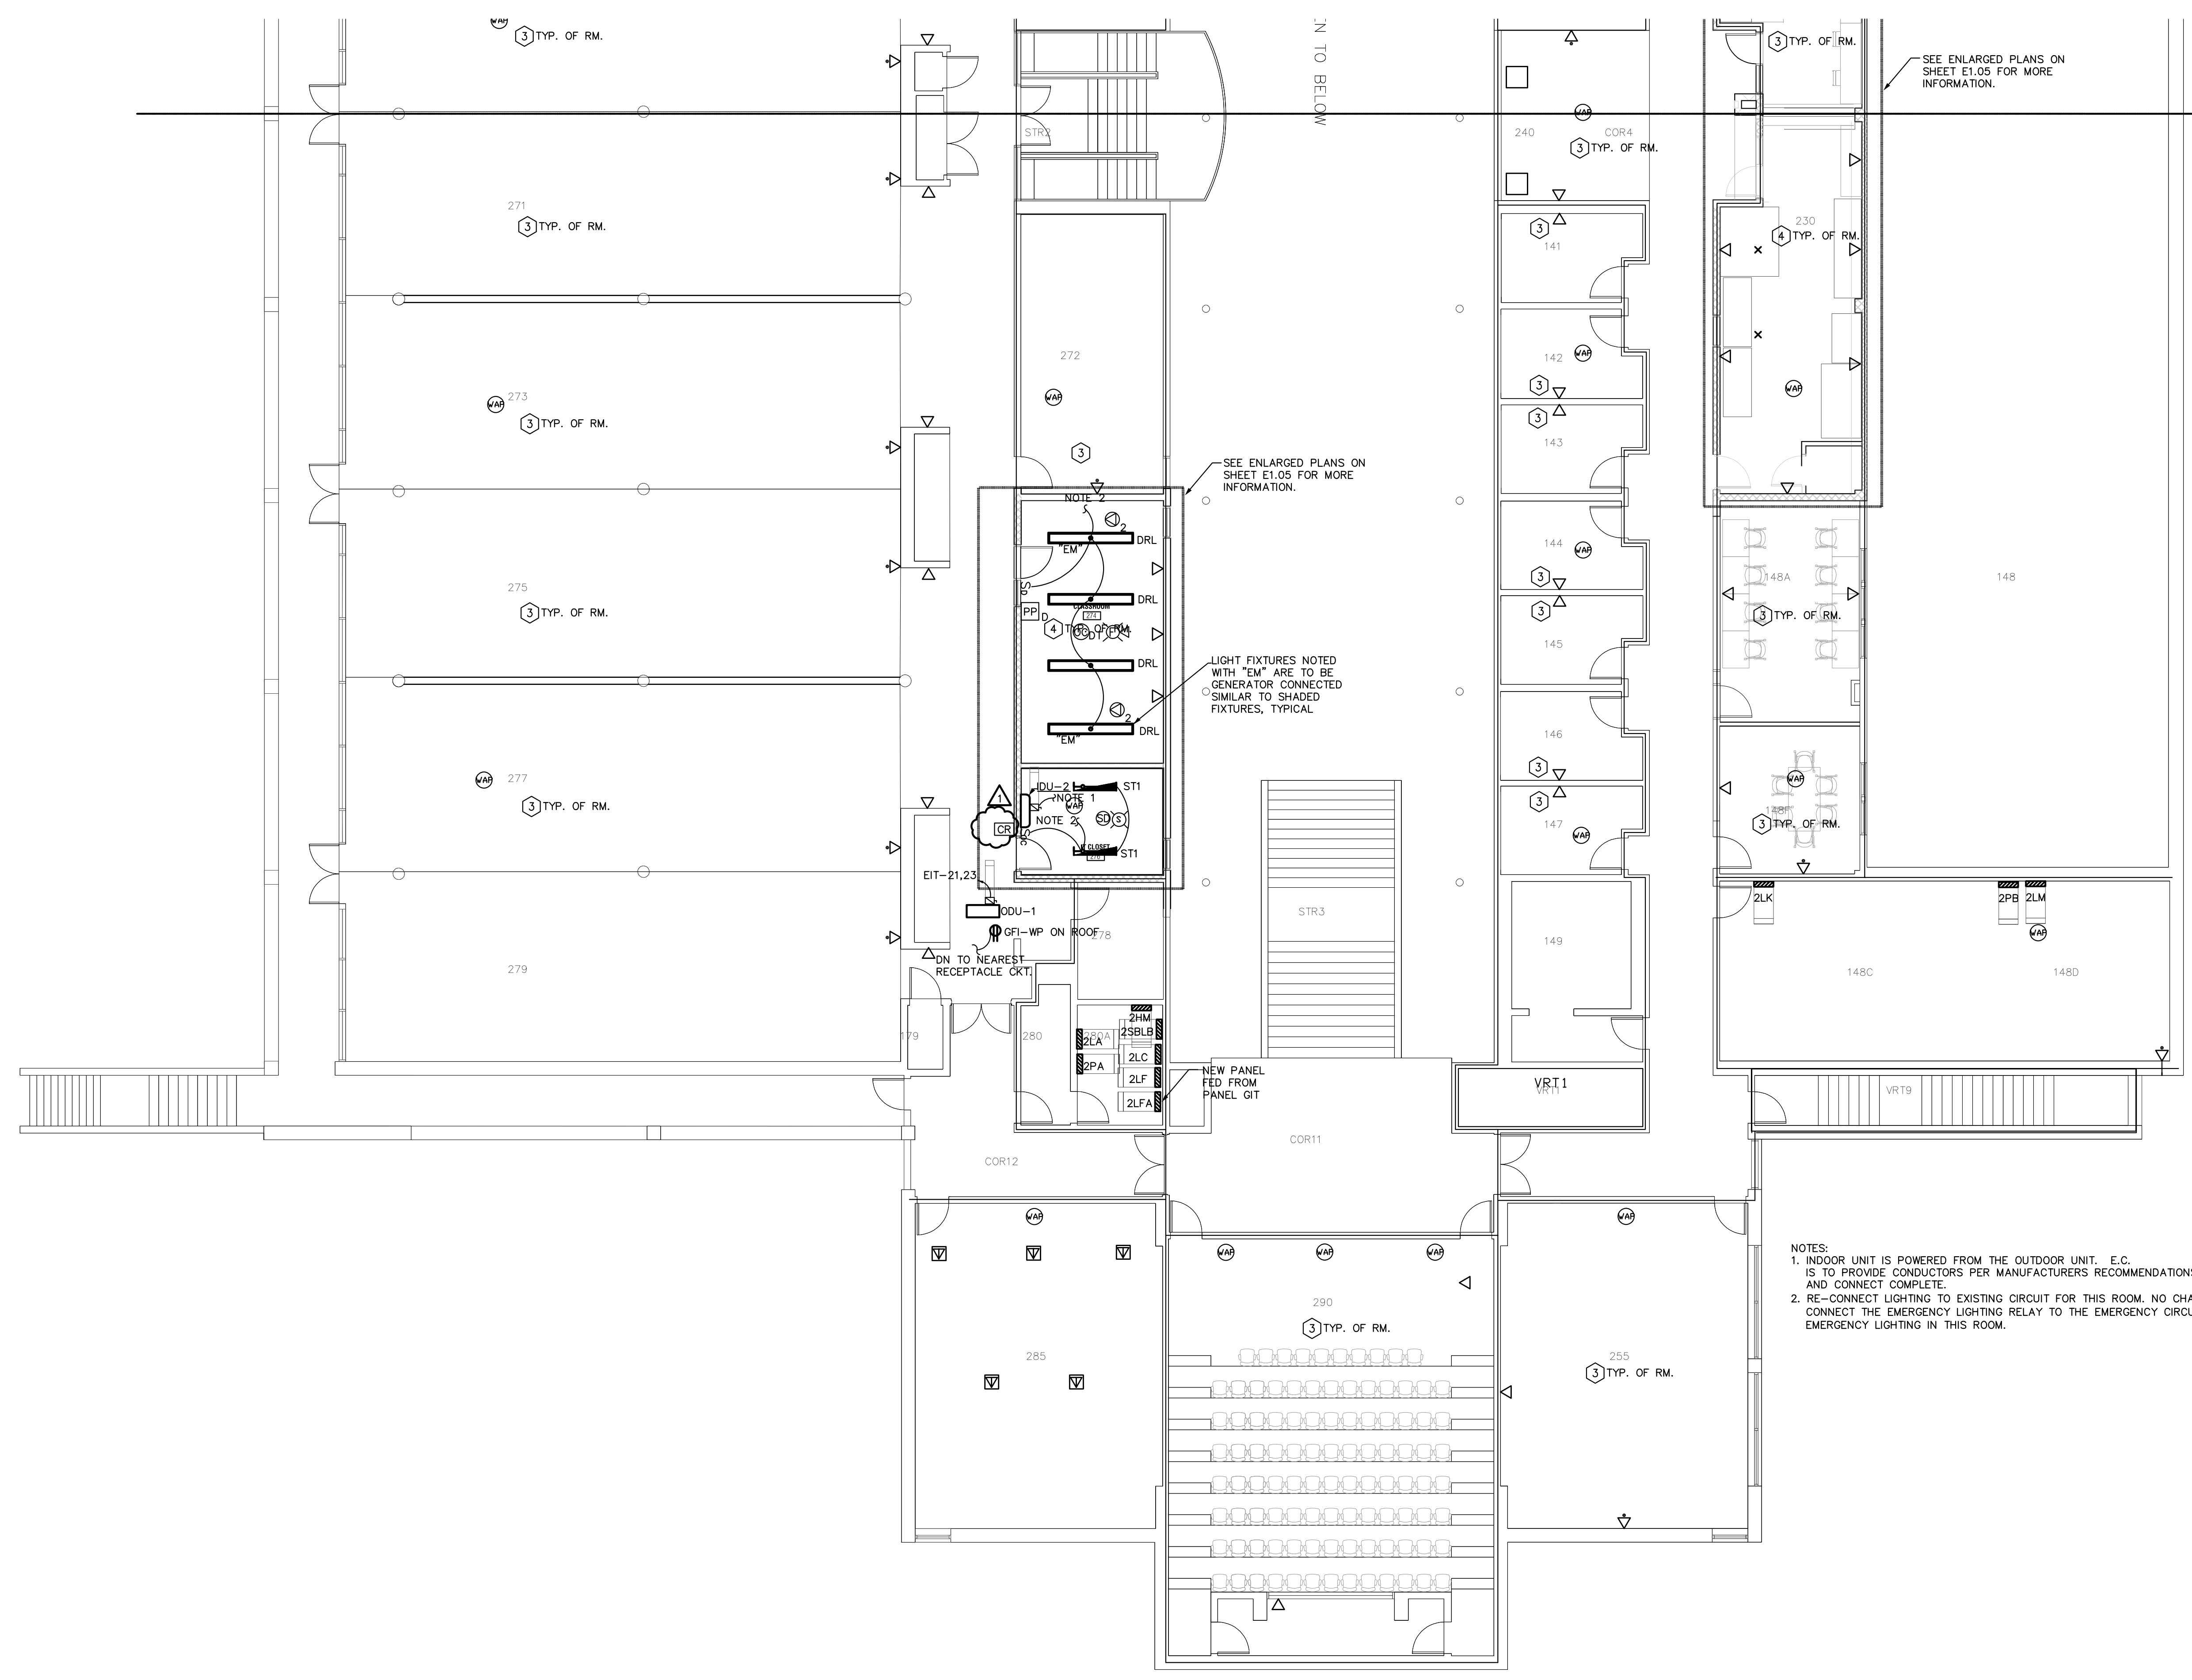



1 STORRS LEVEL 2 SOUTH FLOOR PLAN - ELECTRICAL
 1/8" = 1'-0"

RATED WALL LEGEND

---	1 HOUR FIRE BARRIER
----	2 HOUR FIRE BARRIER

REFER TO ARCHITECTURAL DRAWINGS FOR COMPLETE WALL CONSTRUCTION AND RATING INFORMATION.

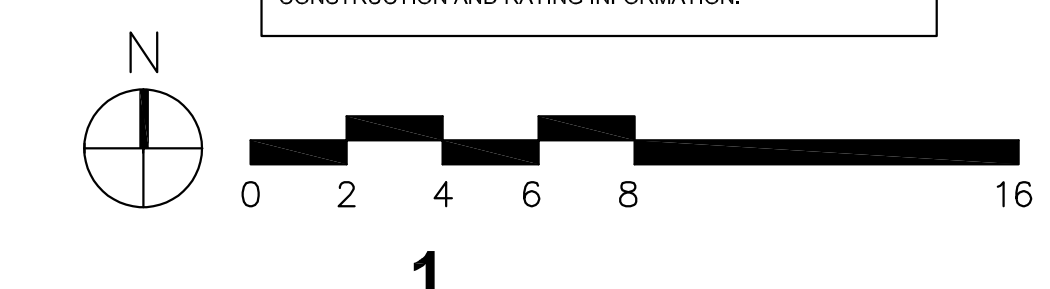

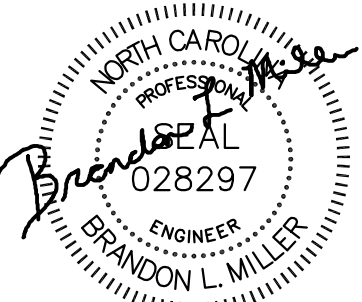

11/01/19



**UNC CHARLOTTE
IT INFRASTRUCTURE
UPGRADES - STORRS,
ROWE & REESE
BUILDINGS**

SCO ID #: 18-19671-02A

TAG	DESCRIPTION	DATE
△	ADDENDUM #03	12/09/2019

Project: 19-0016
Drawn By: BLM
Checked By: TC


11-01-2019

**ENLARGED
ELECTRICAL
FLOOR PLANS**


**BASE BID - STORRS
BUILDING**
(9115 MARY ALEXANDER RD.)

**CONSTRUCTION
DOCUMENTS**


E1.05

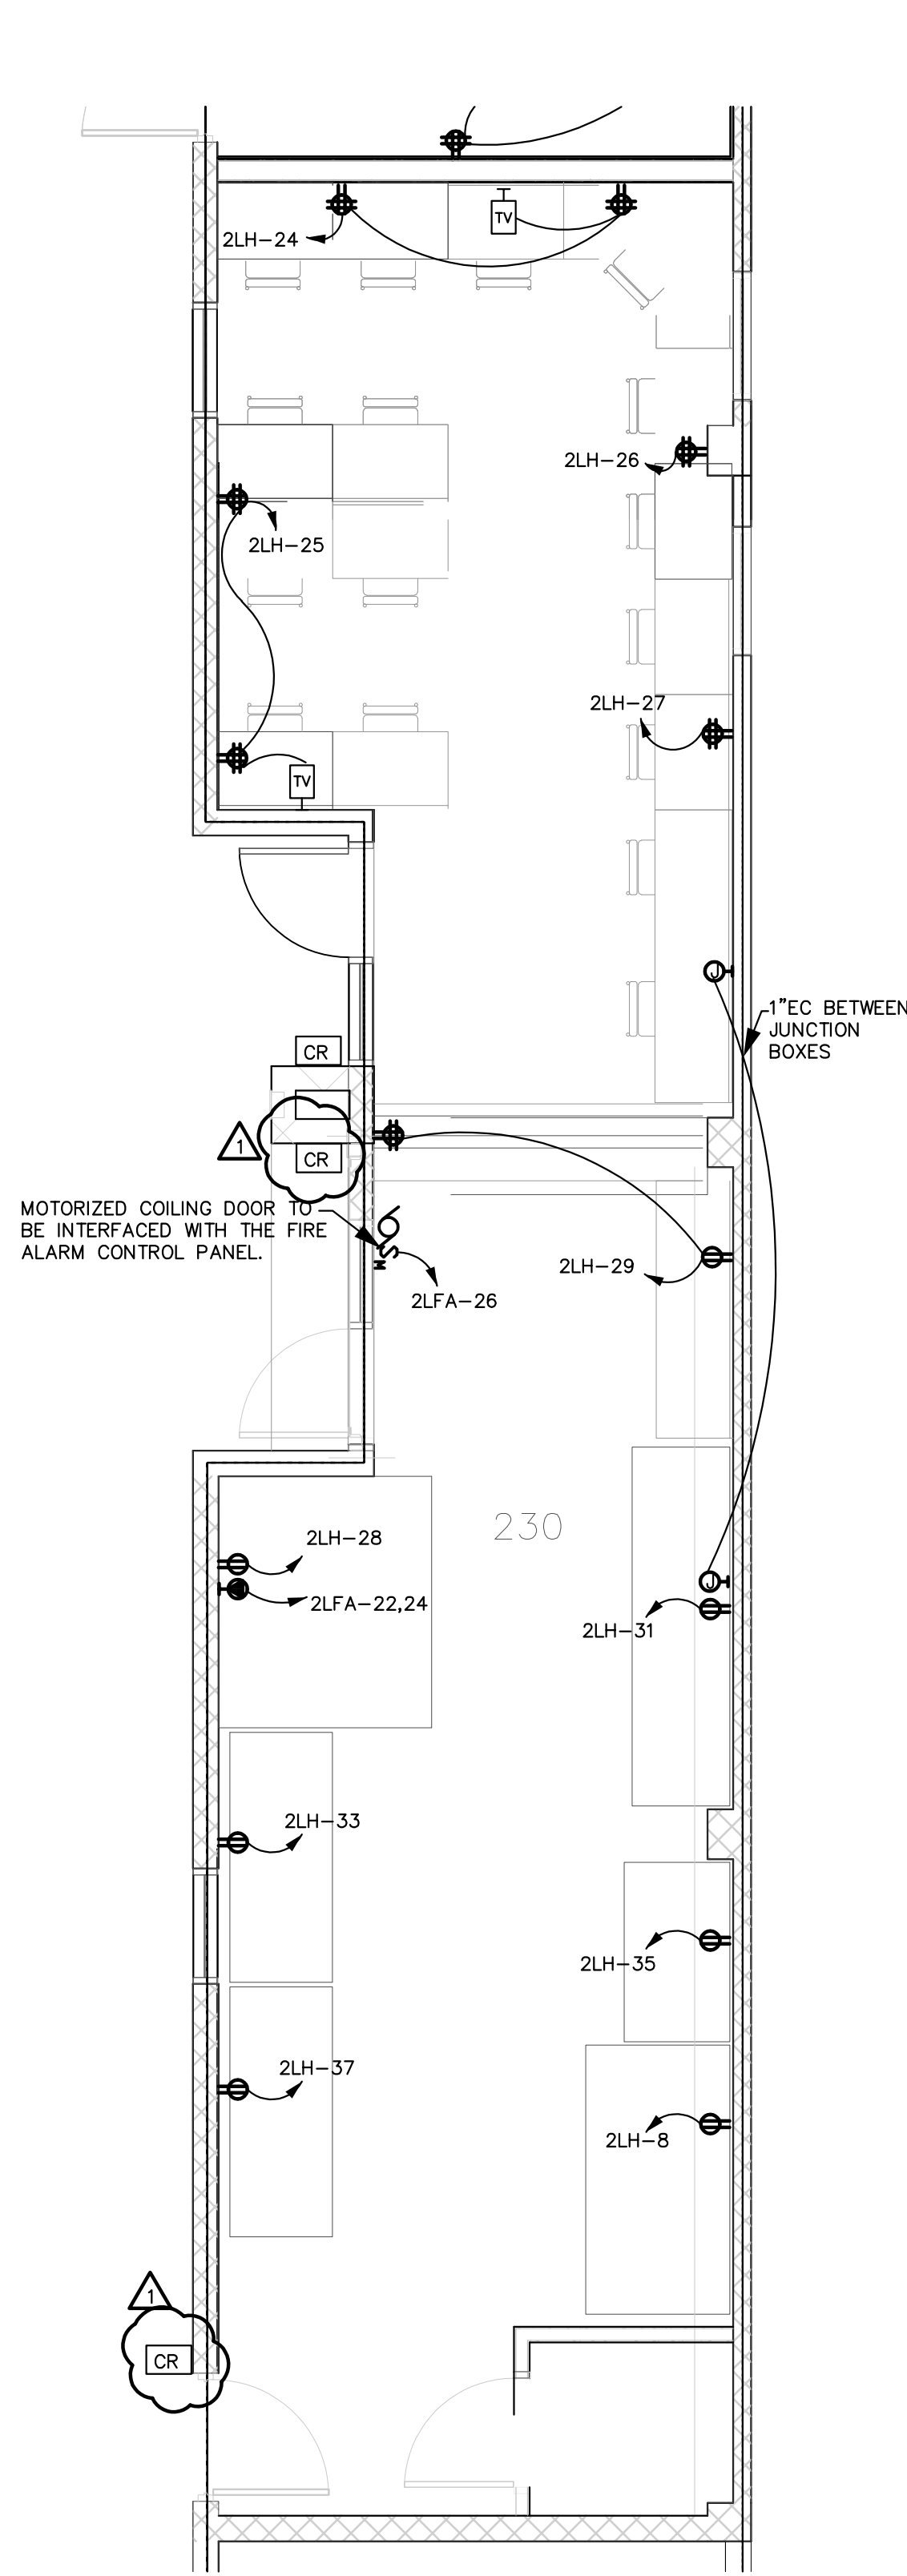


1 ENLARGED PLAN - POWER
1/4" = 1'-0"

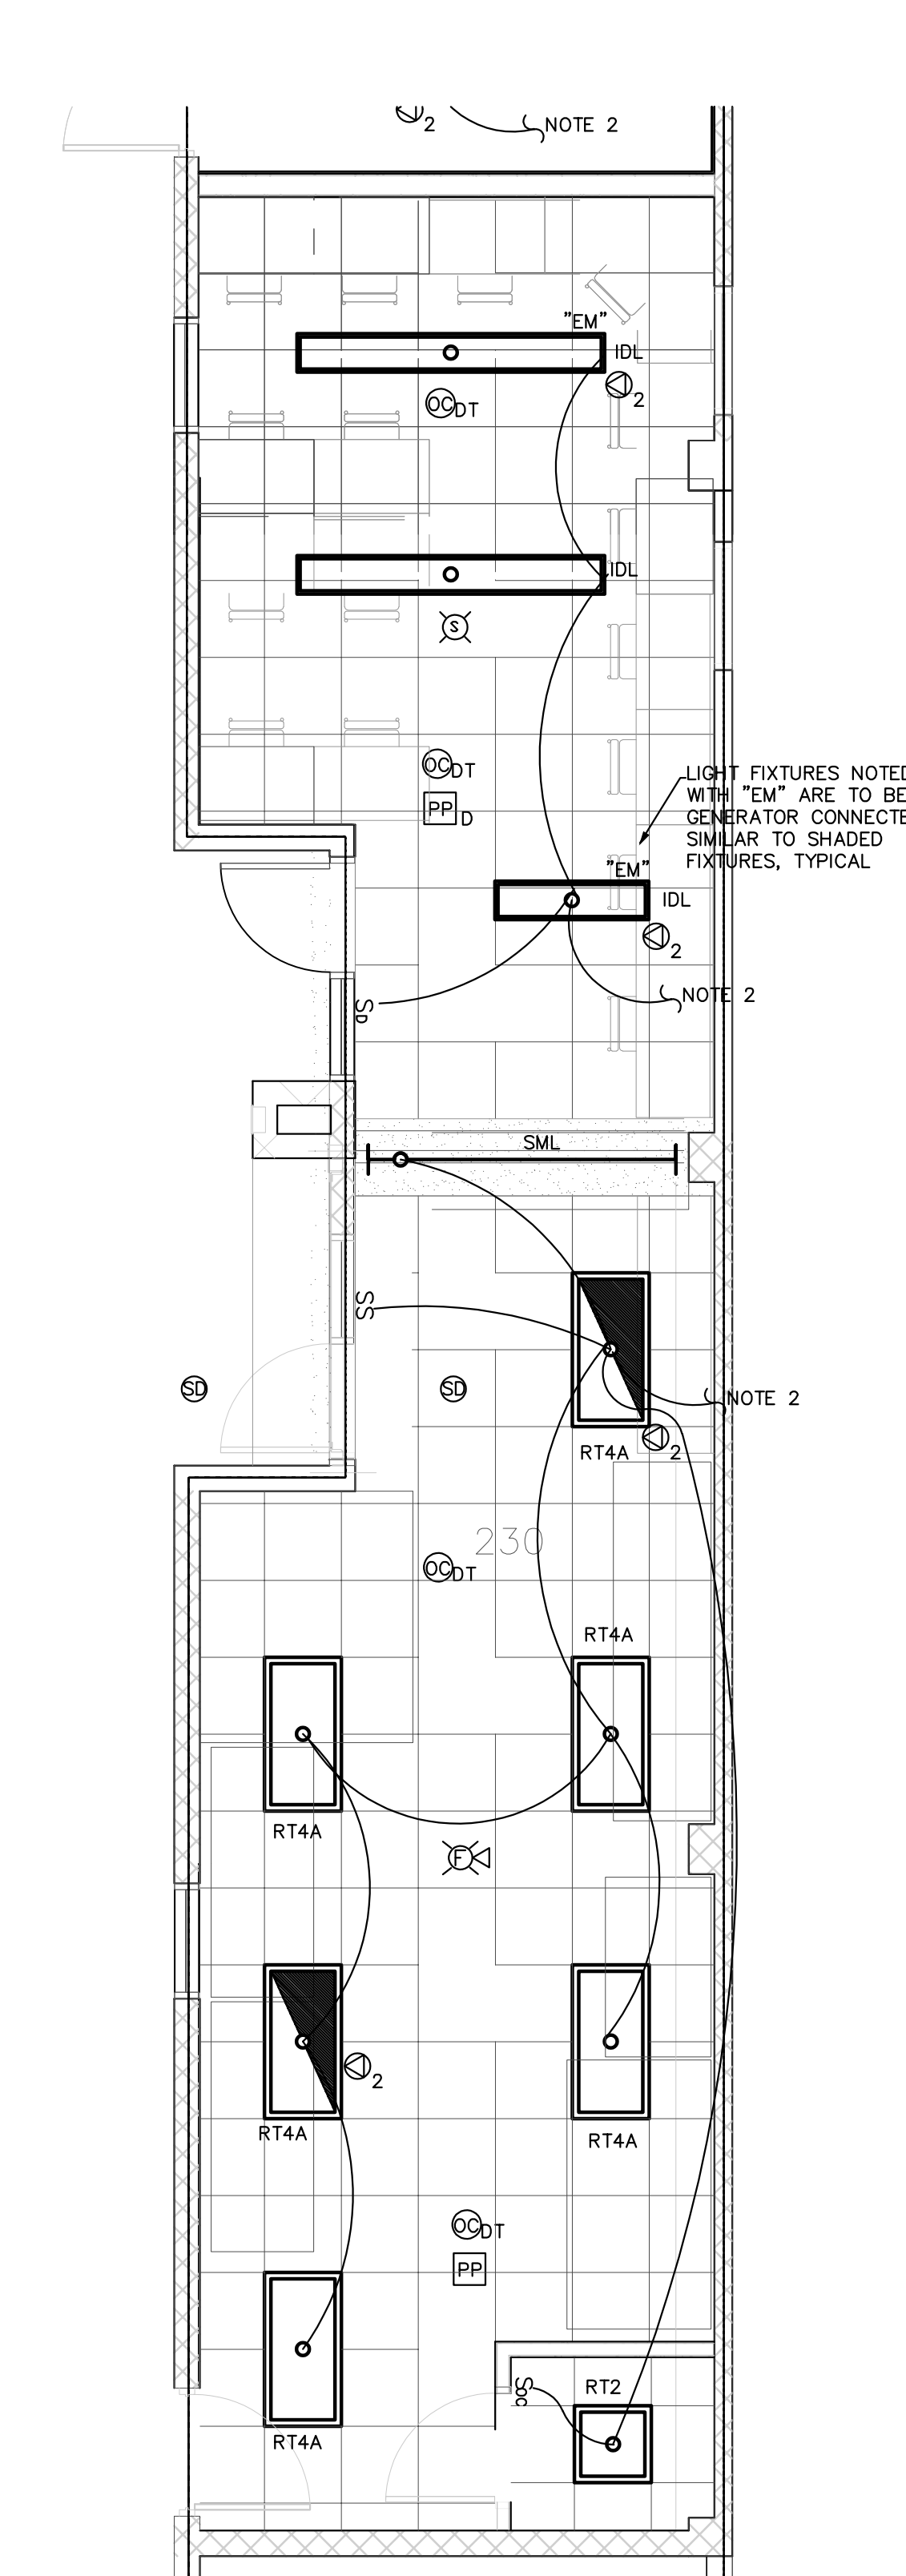


2 ENLARGED PLAN - LIGHTING
1/4" = 1'-0"

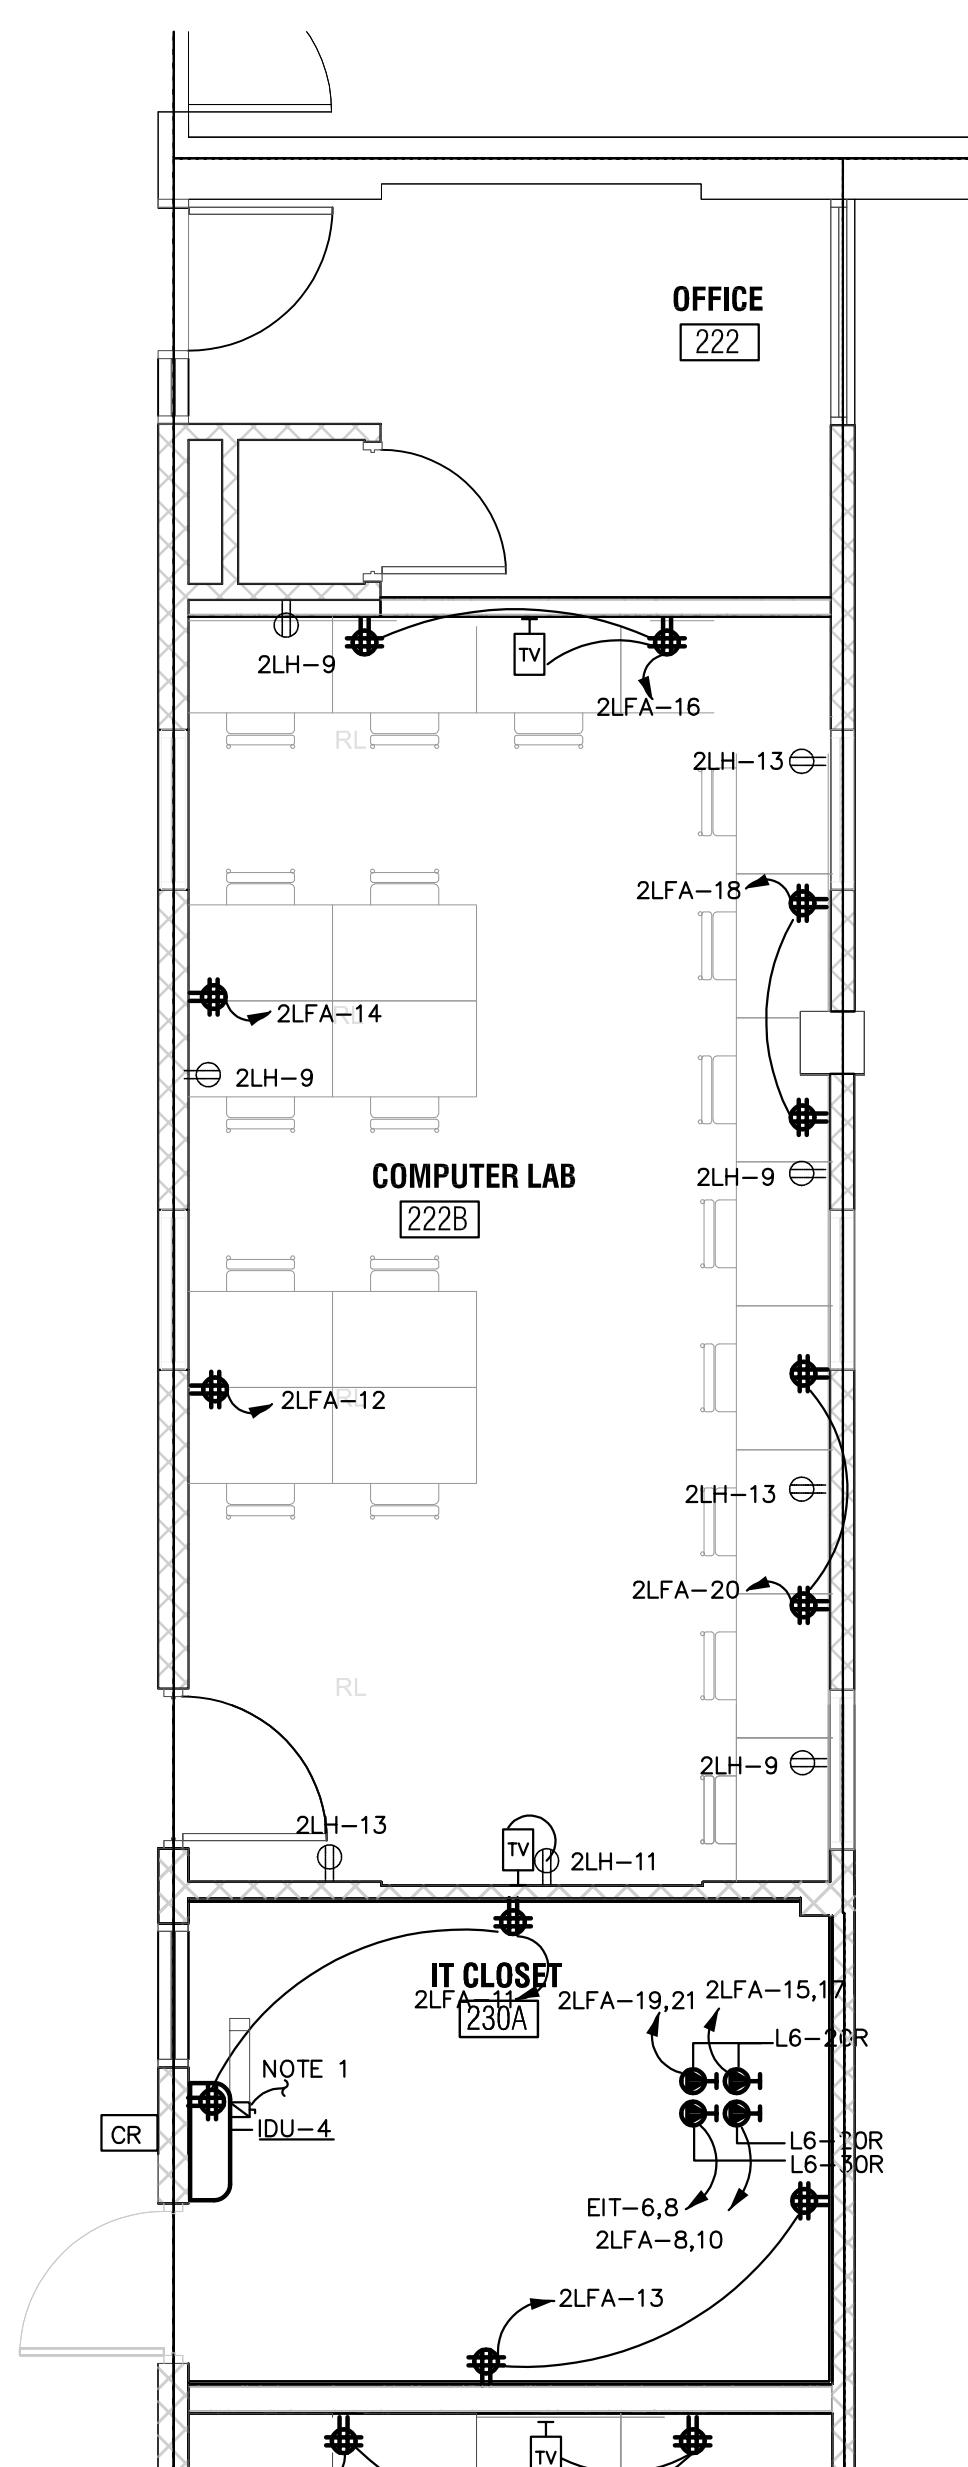

3 ENLARGED PLAN - POWER
1/4" = 1'-0"

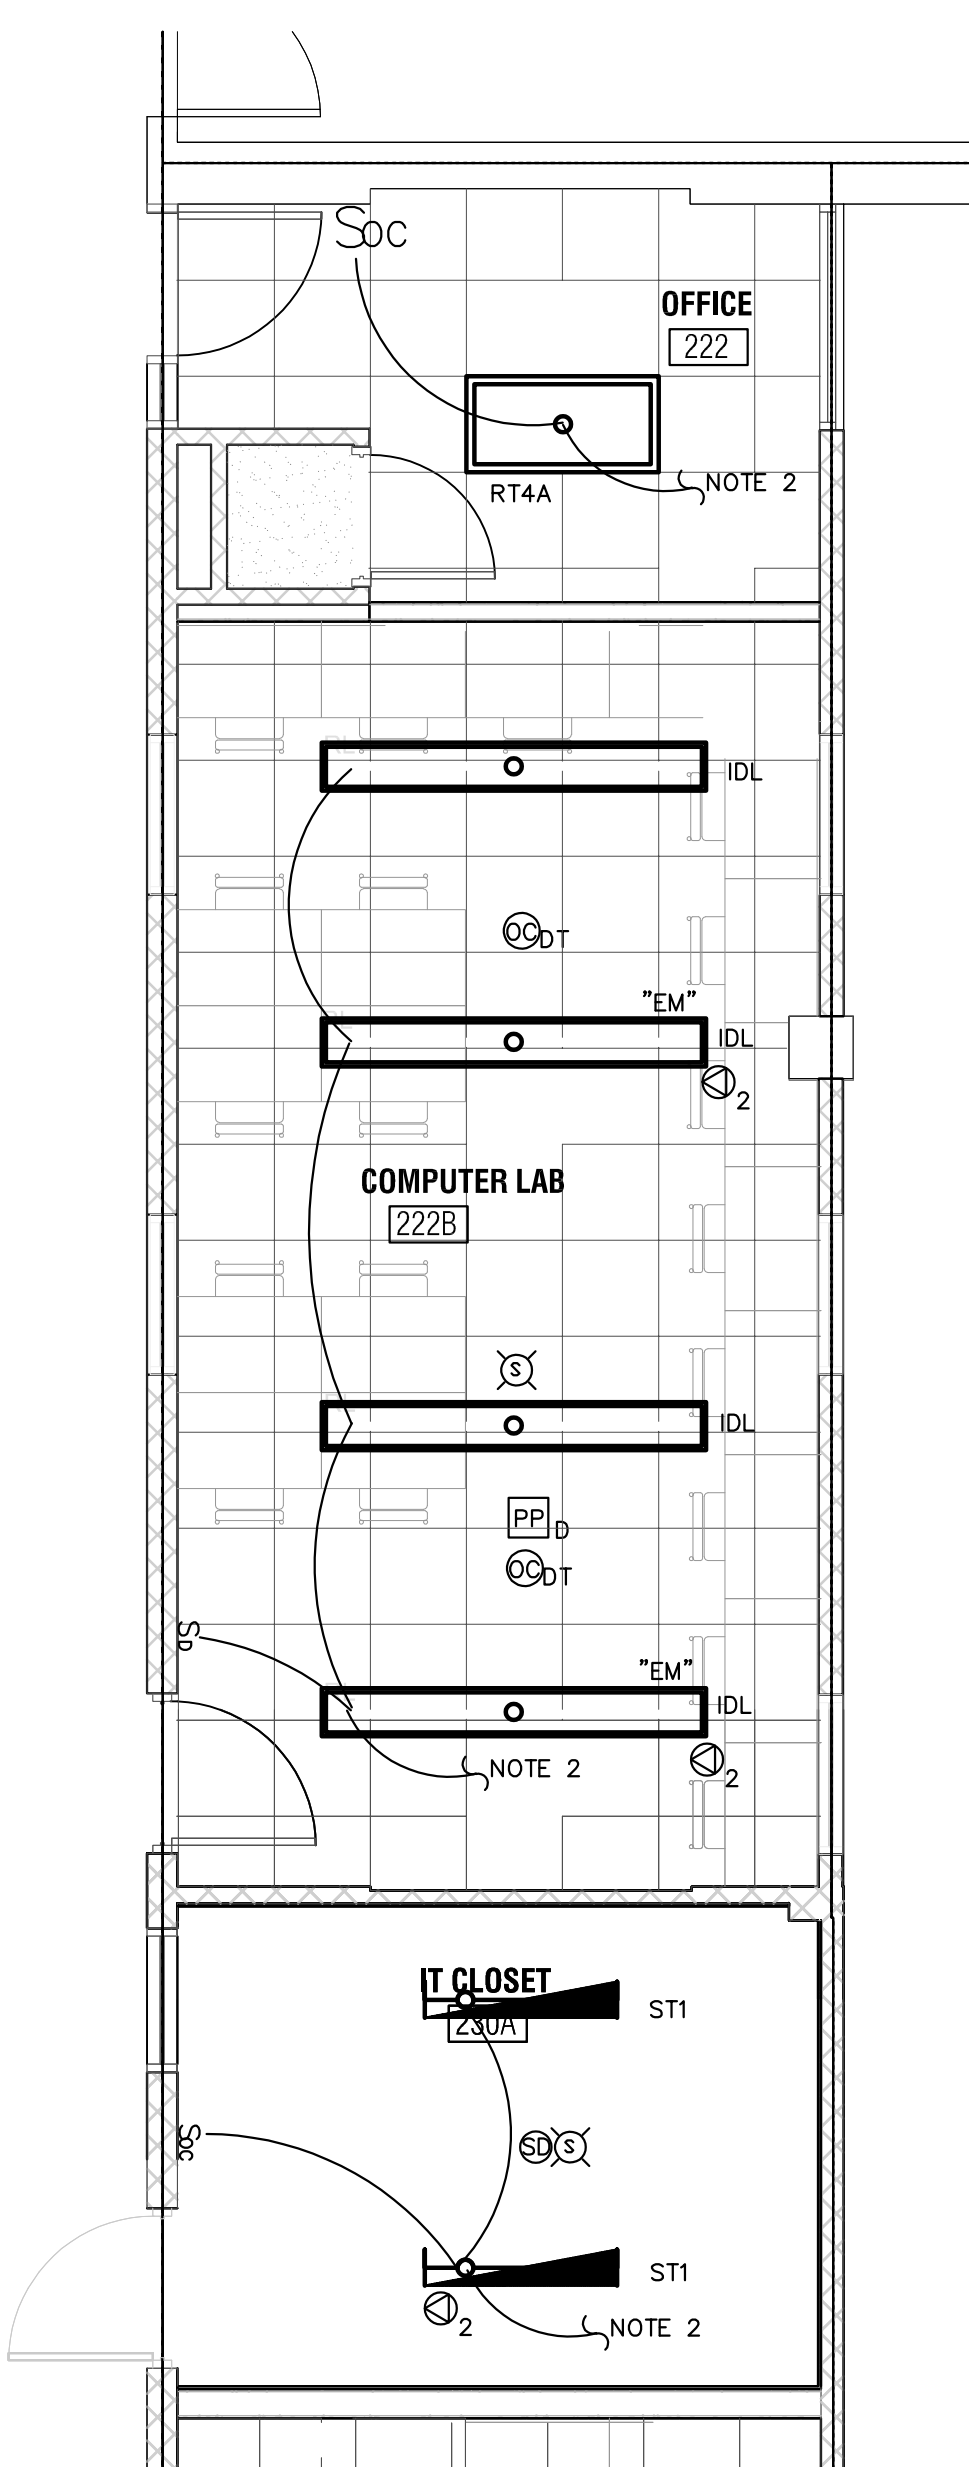

4 ENLARGED PLAN - LIGHTING
1/4" = 1'-0"

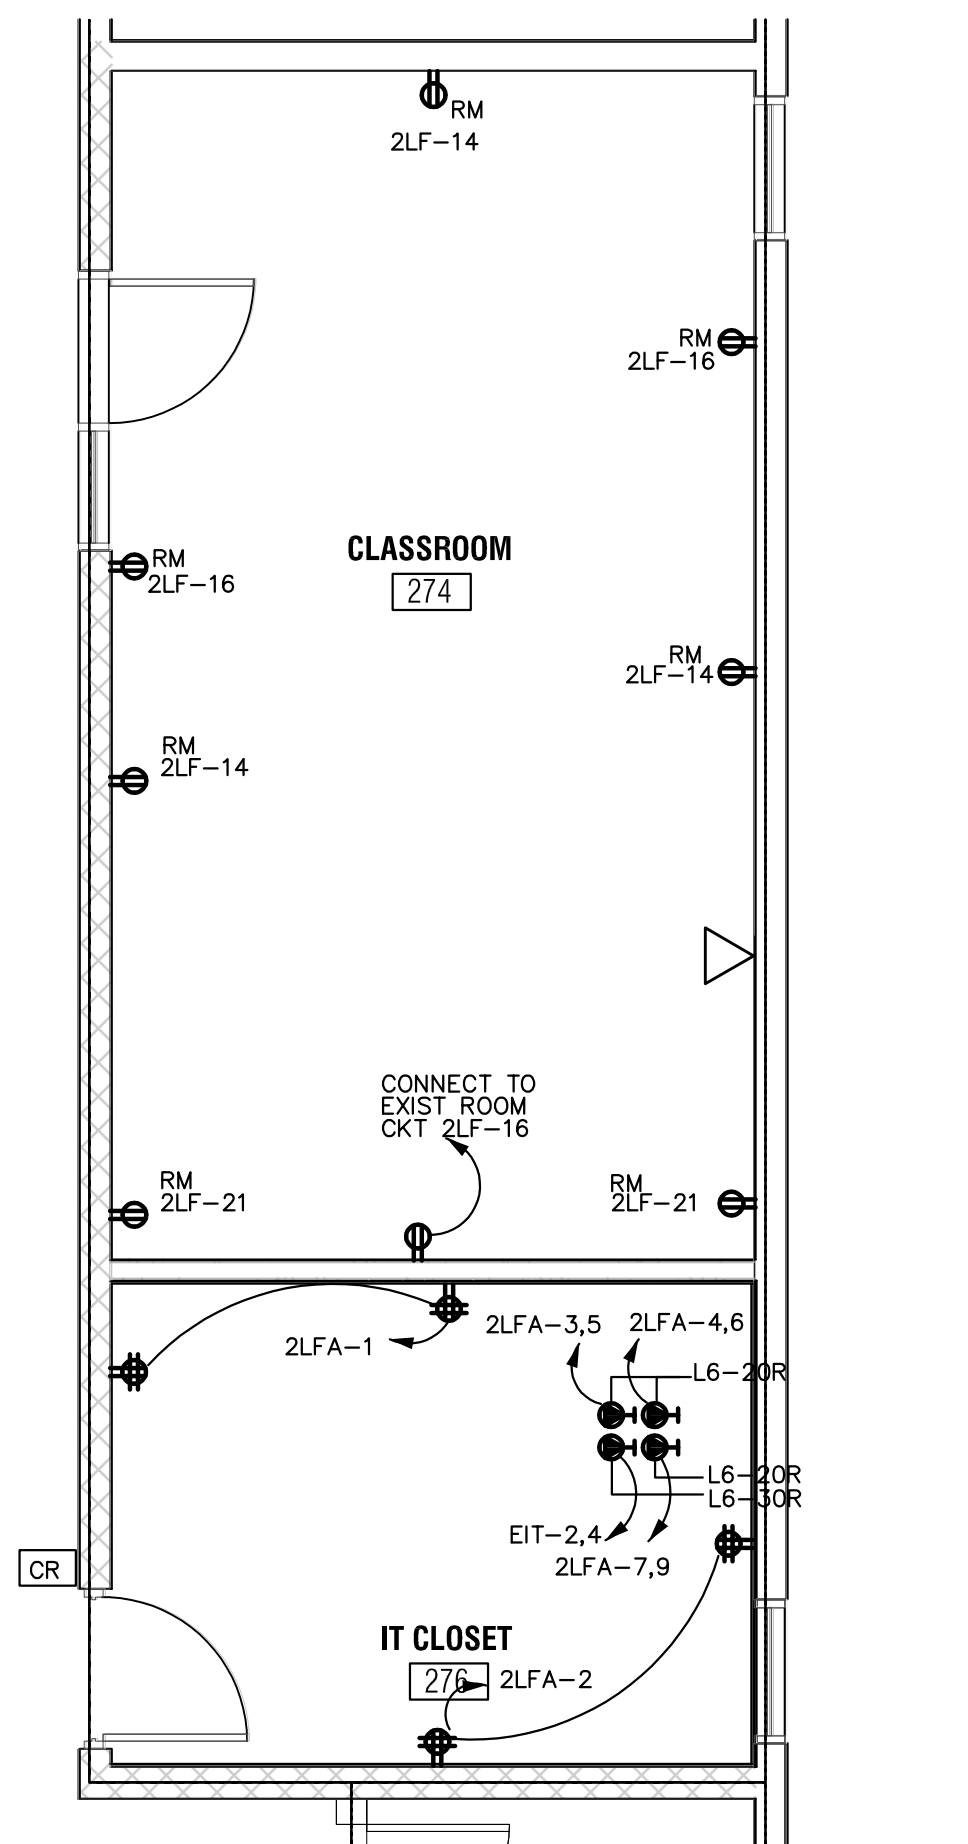



5 ENLARGED PLAN - POWER
1/4" = 1'-0"

RATED WALL LEGEND

---	1 HOUR FIRE BARRIER
---	2 HOUR FIRE BARRIER

REFER TO ARCHITECTURAL DRAWINGS FOR COMPLETE WALL CONSTRUCTION AND RATING INFORMATION.

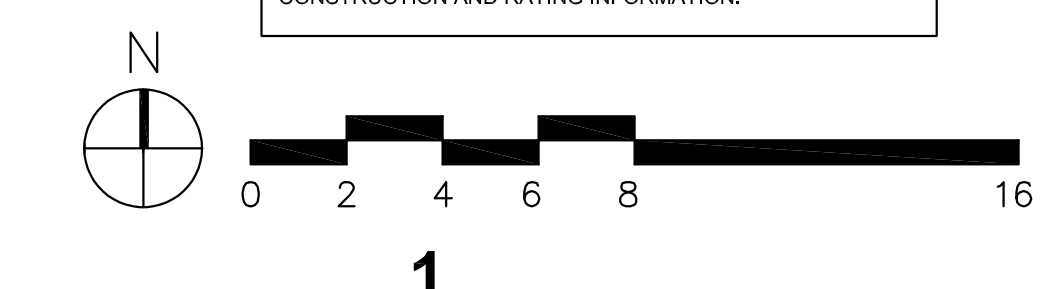

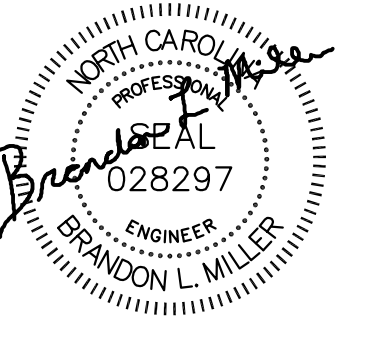

11/01/19



**UNC CHARLOTTE
IT INFRASTRUCTURE
UPGRADES - STORRS,
ROWE & REESE
BUILDINGS**

SCO ID #: 18-19671-02A

TAG	DESCRIPTION	DATE
△	ADDENDUM #03	12/09/2019

Project: 19-0016
Drawn By: BLM
Checked By: TC



11-01-2019

**ELECTRICAL
FLOOR PLANS
DEMOLITION**

**BASE BID - STORRS
BUILDING
(9115 MARY ALEXANDER RD.)**

**CONSTRUCTION
DOCUMENTS**

ED1.01

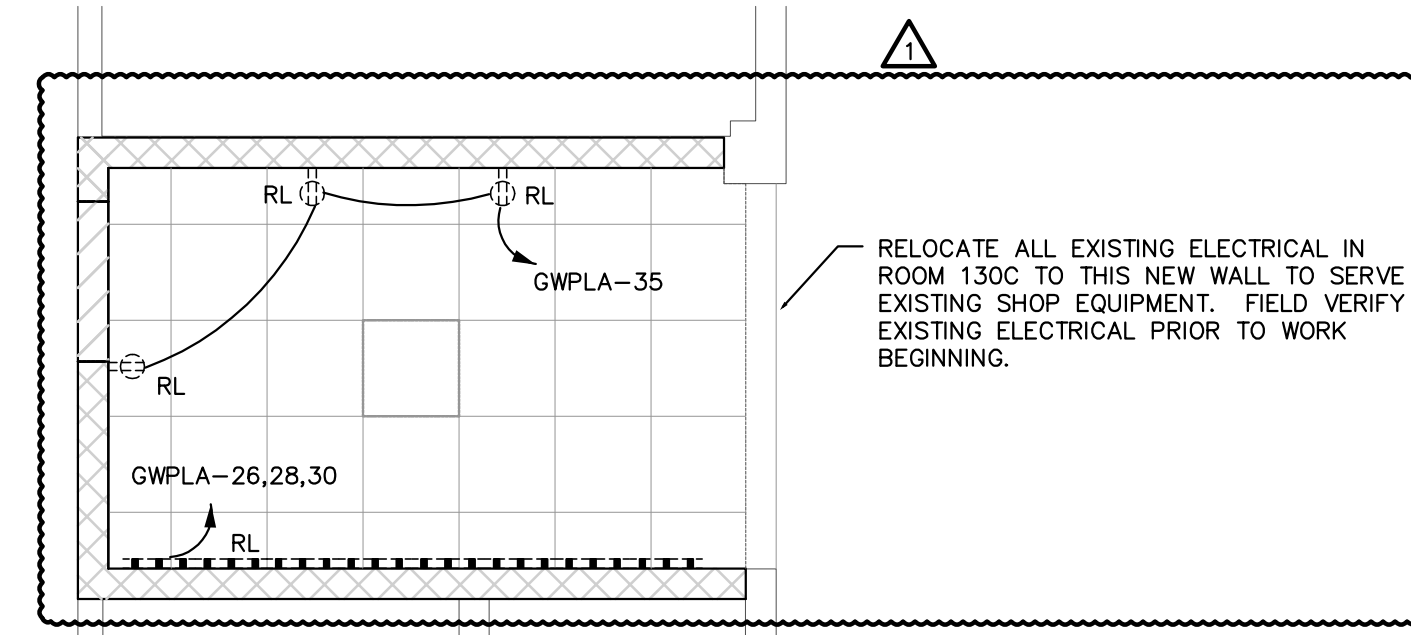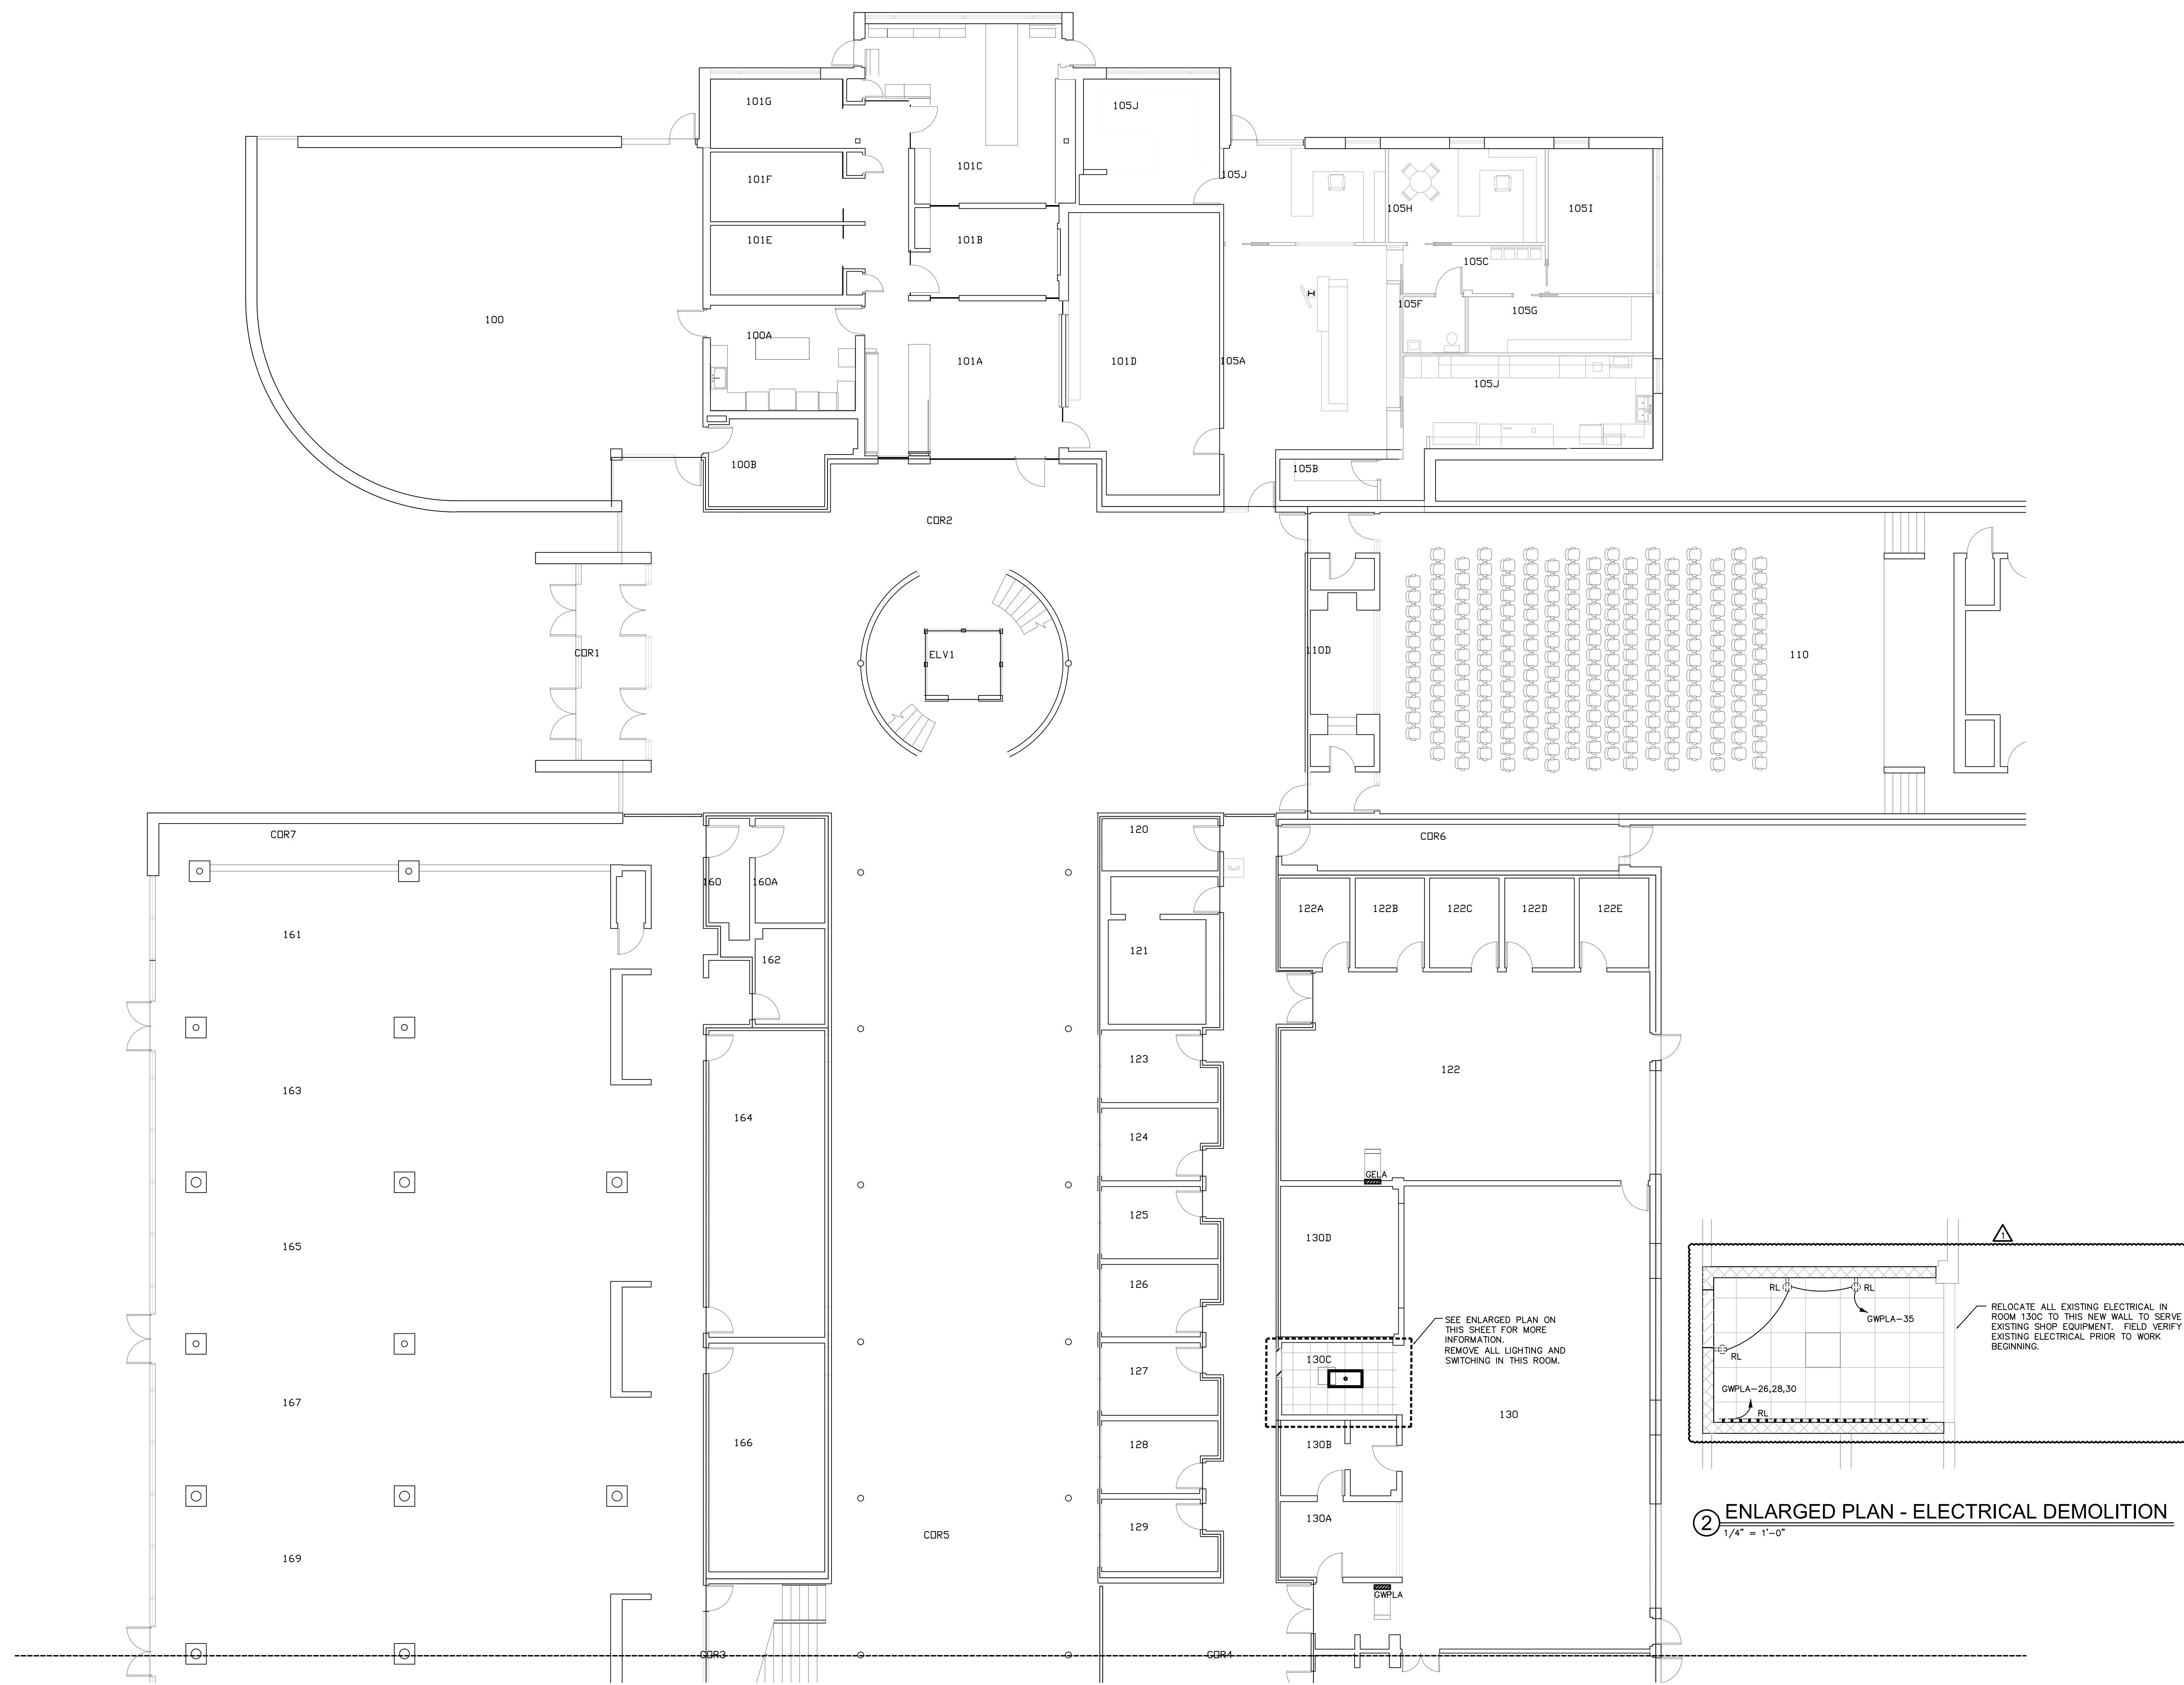

② ENLARGED PLAN - ELECTRICAL DEMOLITION
1/4" = 1'-0"

① STORRS LEVEL 1 NORTH FLOOR PLAN - ELECTRICAL DEMOLITION
1/8" = 1'-0"

