



This electronic Map is from the UNIVERSITY OF NORTH CAROLINA AT CHARLOTTE FACILITIES MANAGEMENT DEPARTMENT and contains confidential or privileged information. It is intended only for the use of the recipient. If you are not the intended recipient or the employee or agent responsible for delivering this information to the intended recipient, unauthorized disclosure, copying, distribution or use of the contents of this transmission is strictly prohibited. If you have received this map in error, please notify the sender immediately at the following email address ralex34@uncc.edu or by calling 704-687-0550

UPDATED: 06/26/2018


Map prepared by Hannah Paiko, Facilities Information Systems
UNC Charlotte, Facilities Management

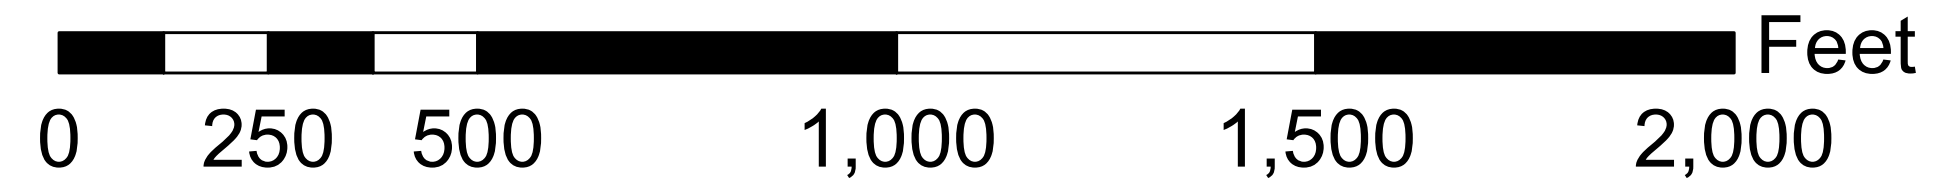

- Storm Water Utilities**
- Storm Drop Inlet
 - Storm Catch Basin
 - Storm Culvert
 - Storm Manhole
 - Storm Junction Box
 - Storm Yard Inlet
 - Storm Clean Out
 - Storm Line

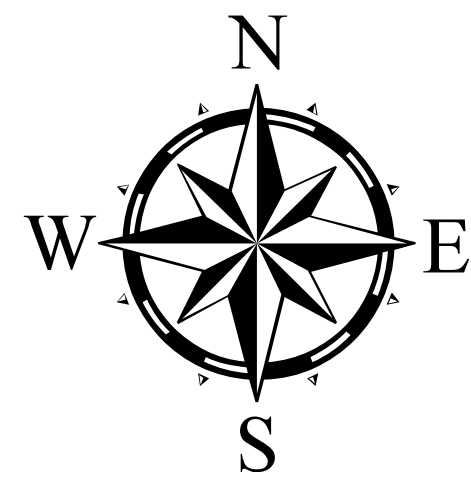


UNC Charlotte Facilities Management Campus Telecom Map

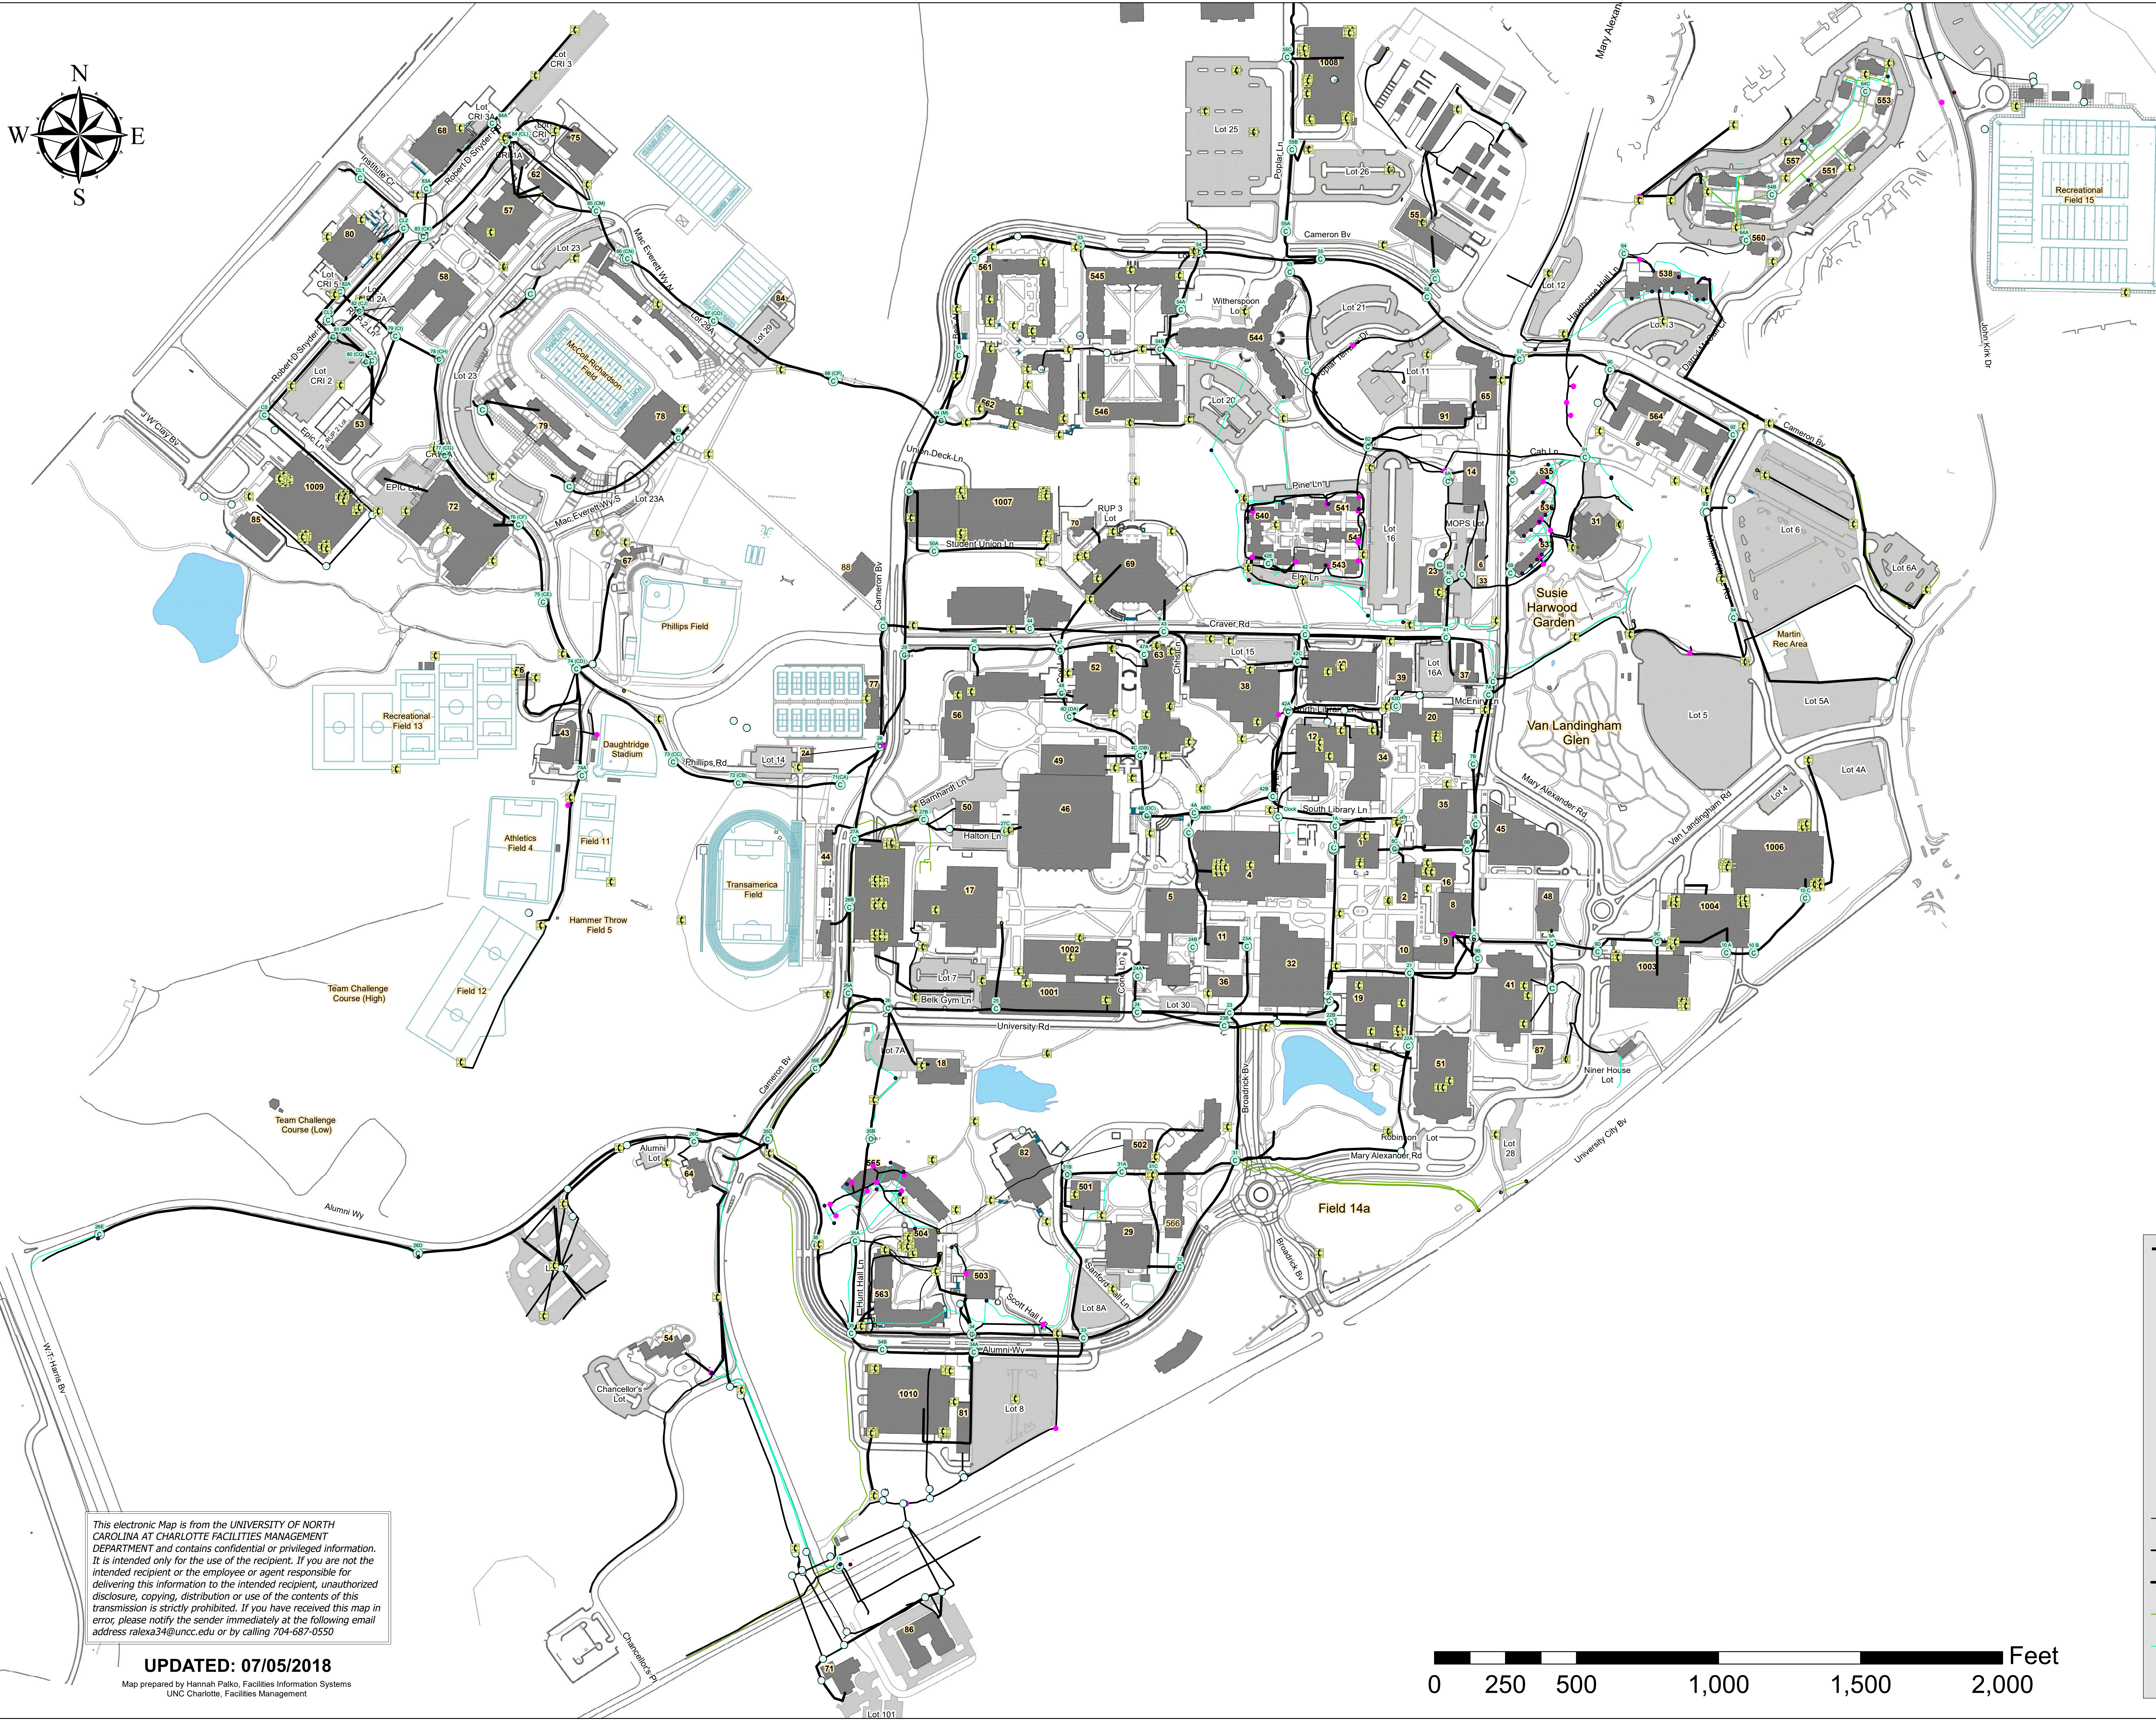


This electronic Map is from the UNIVERSITY OF NORTH CAROLINA AT CHARLOTTE FACILITIES MANAGEMENT DEPARTMENT and contains confidential or privileged information. It is intended only for the use of the recipient. If you are not the intended recipient or the employee or agent responsible for delivering this information to the intended recipient, unauthorized disclosure, copying, distribution or use of the contents of this transmission is strictly prohibited. If you have received this map in error, please notify the sender immediately at the following email address ralex34@uncc.edu or by calling 704-687-0550

UPDATED: 07/05/2018


Map prepared by Hannah Paiko, Facilities Information Systems
UNC Charlotte, Facilities Management

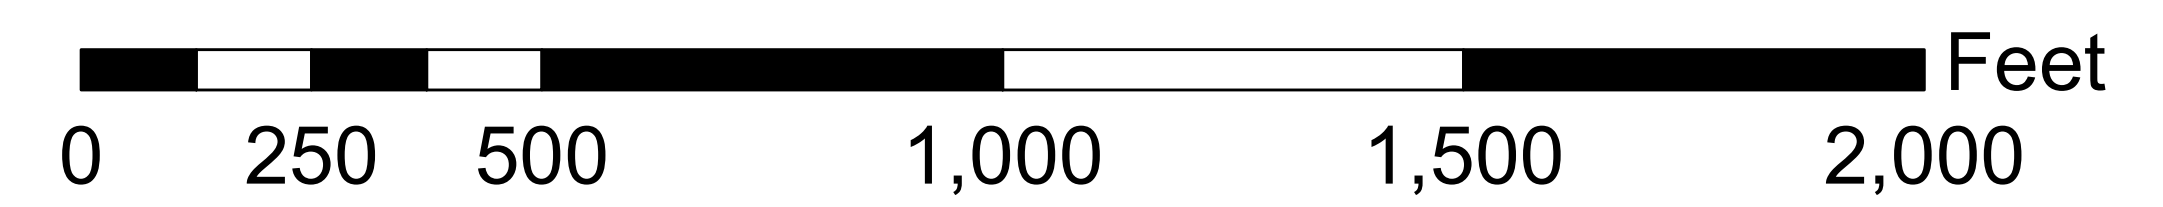

Telecom Utilities	
	Ephone
	End of Signal
	Handhole
	Vault
	CATV POINT
	Pedestal
	Manhole
	Telecom Line
	Telecom Conduit
	Telecom Ductbank
	FIBEROPTIC LINE
	CATV LINE
	FIBEROPTIC POINT

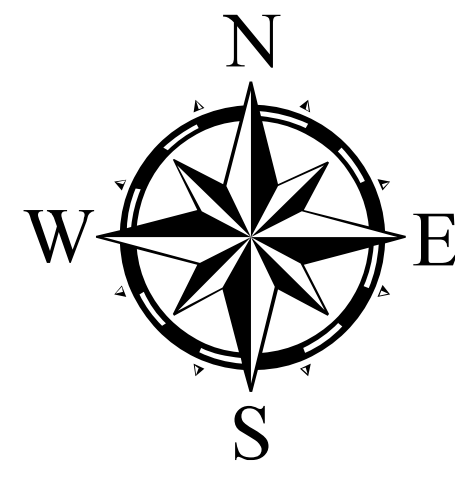

UNC Charlotte Facilities Management Campus Water Map

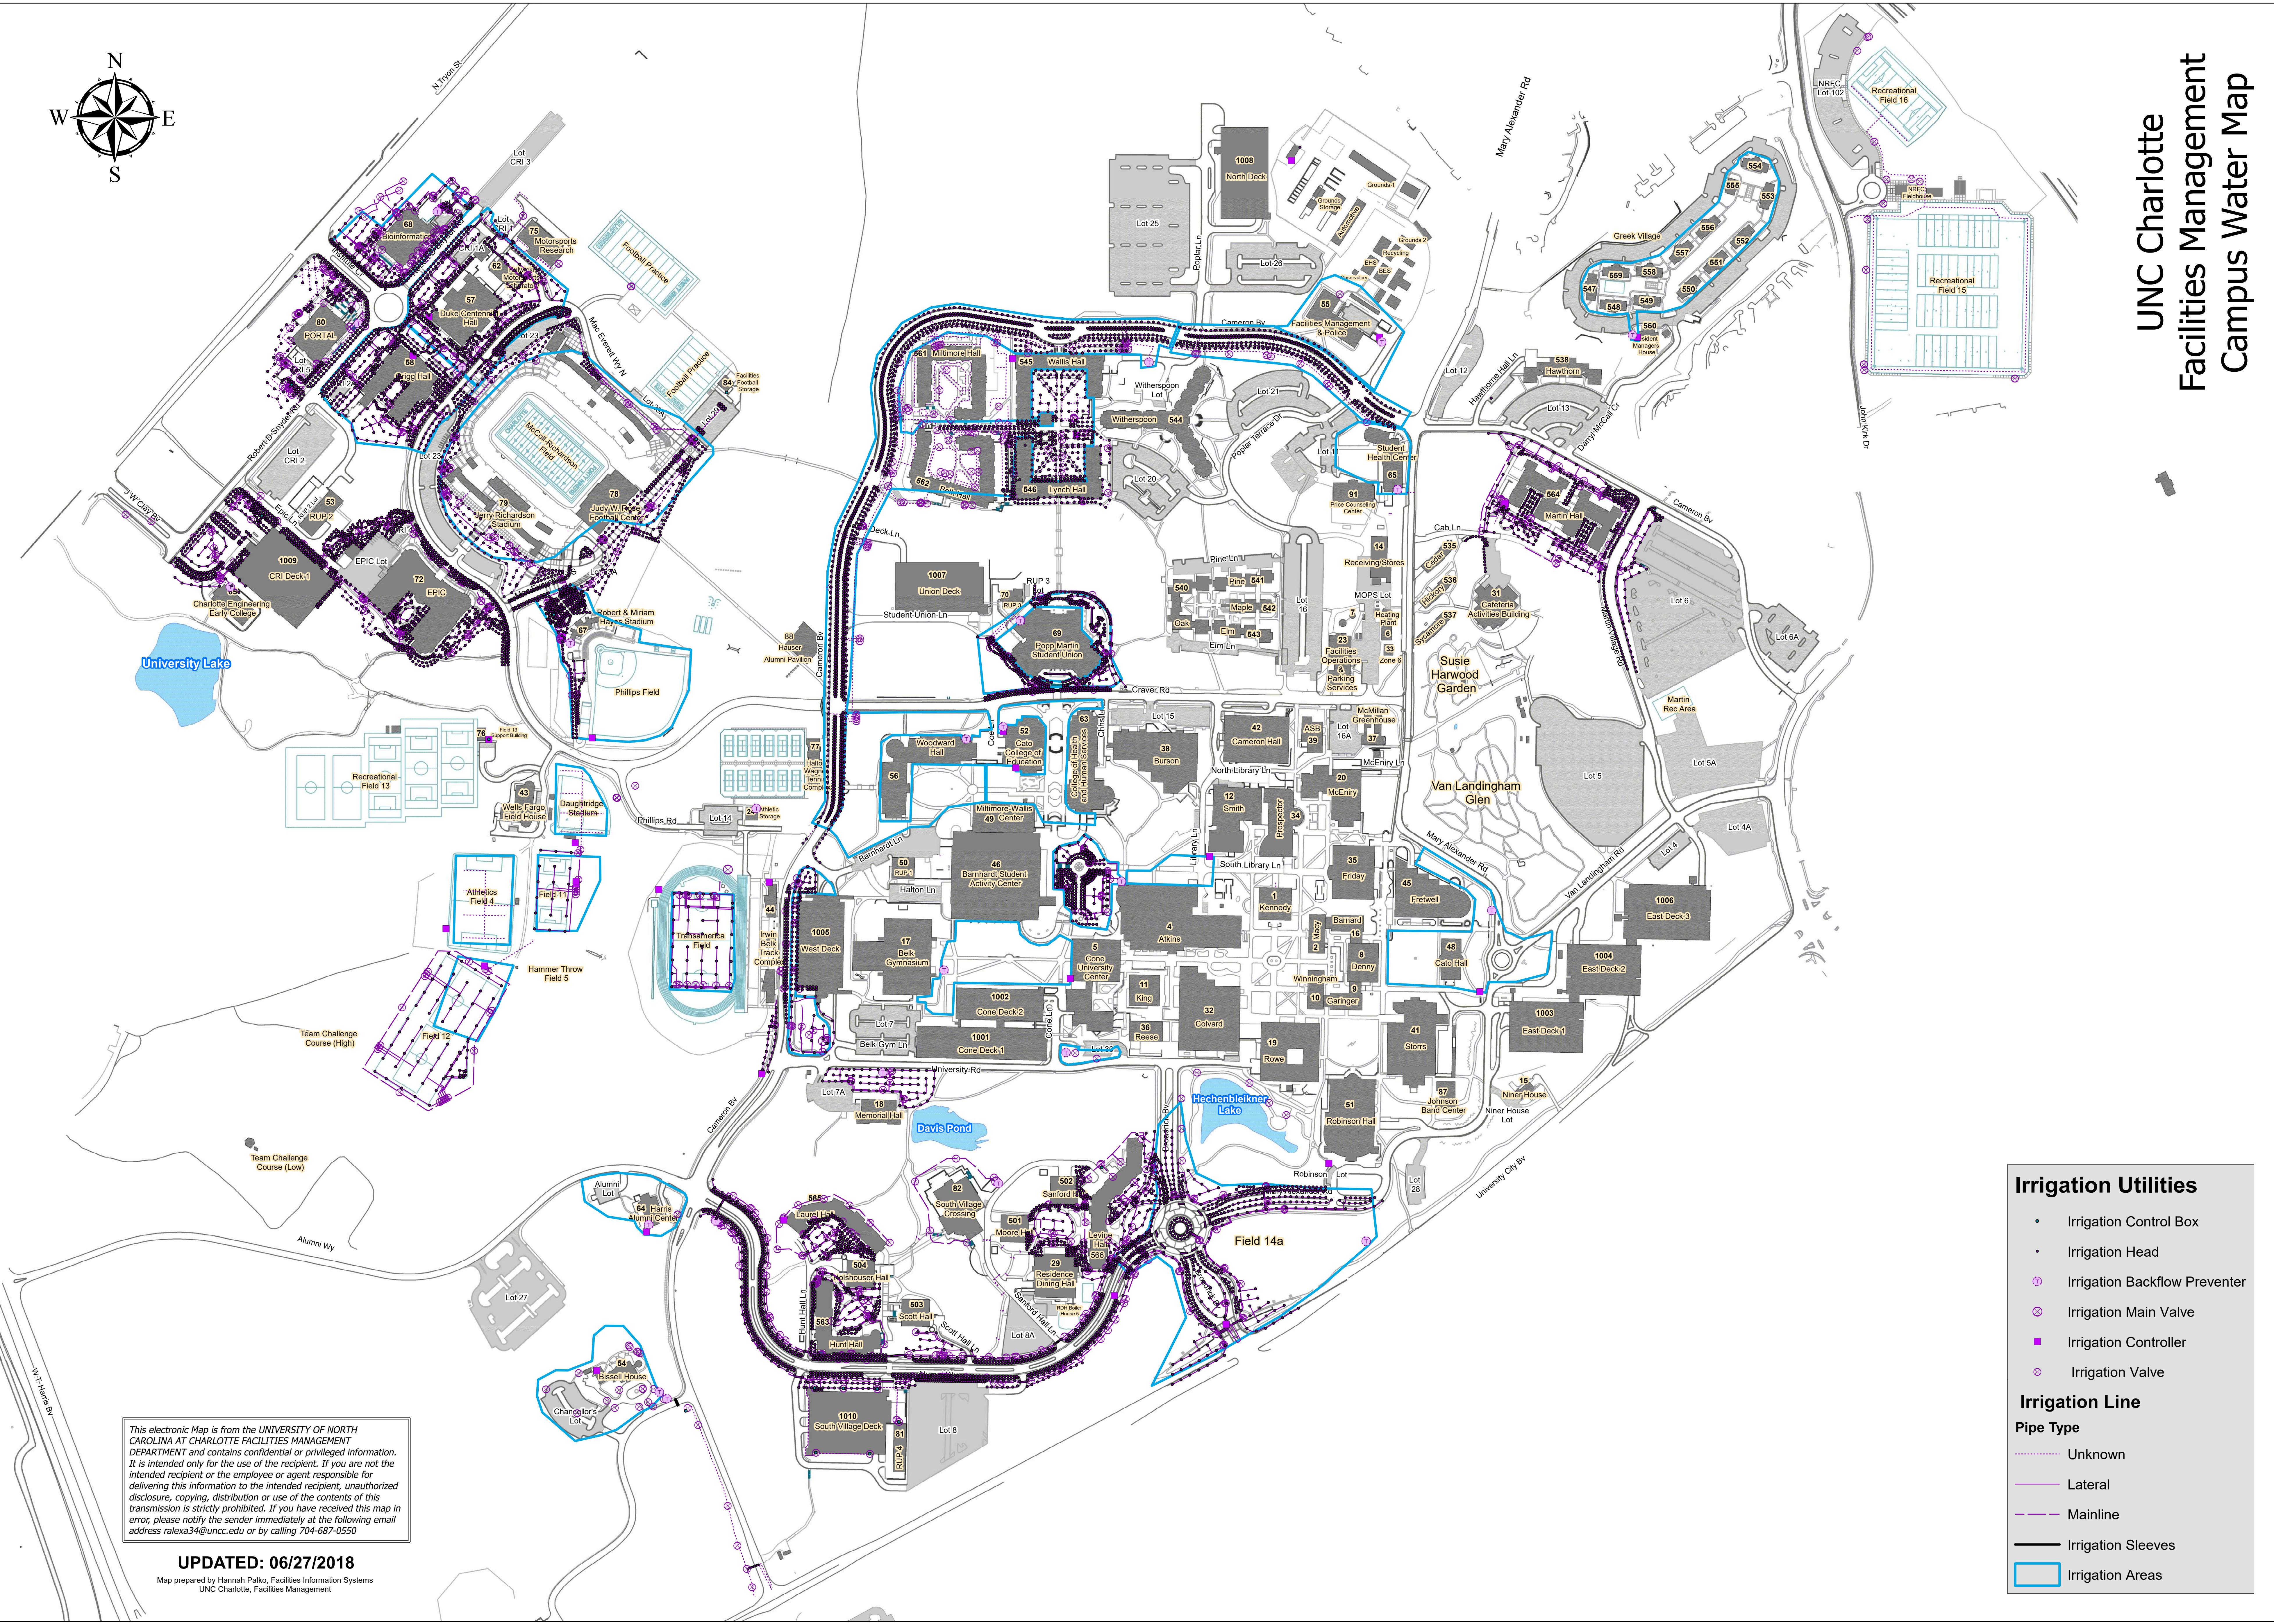

This electronic Map is from the UNIVERSITY OF NORTH CAROLINA AT CHARLOTTE FACILITIES MANAGEMENT DEPARTMENT and contains confidential or privileged information. It is intended only for the use of the recipient. If you are not the intended recipient or the employee or agent responsible for delivering this information to the intended recipient, unauthorized disclosure, copying, distribution or use of the contents of this transmission is strictly prohibited. If you have received this map in error, please notify the sender immediately at the following email address ralexa34@uncc.edu or by calling 704-687-0550

UPDATED: 06/27/2018


Map prepared by Hannah Paiko, Facilities Information Systems
UNC Charlotte, Facilities Management

Irrigation Utilities


- Irrigation Control Box
- Irrigation Head
- ⊕ Irrigation Backflow Preventer
- ⊗ Irrigation Main Valve
- Irrigation Controller
- ⊙ Irrigation Valve

Irrigation Line

- Pipe Type**
- ⋯ Unknown
 - Lateral
 - Mainline
 - Irrigation Sleeves
 - Irrigation Areas

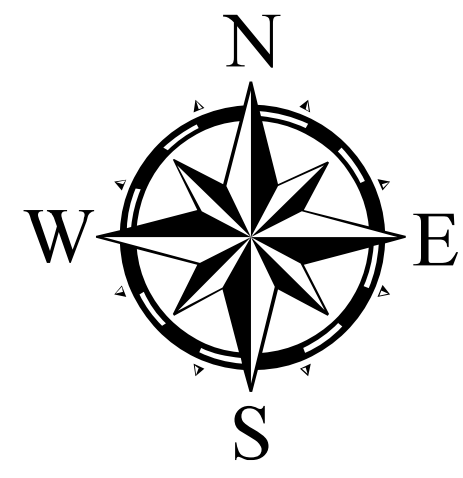

UNC Charlotte Facilities Management Campus Water Map

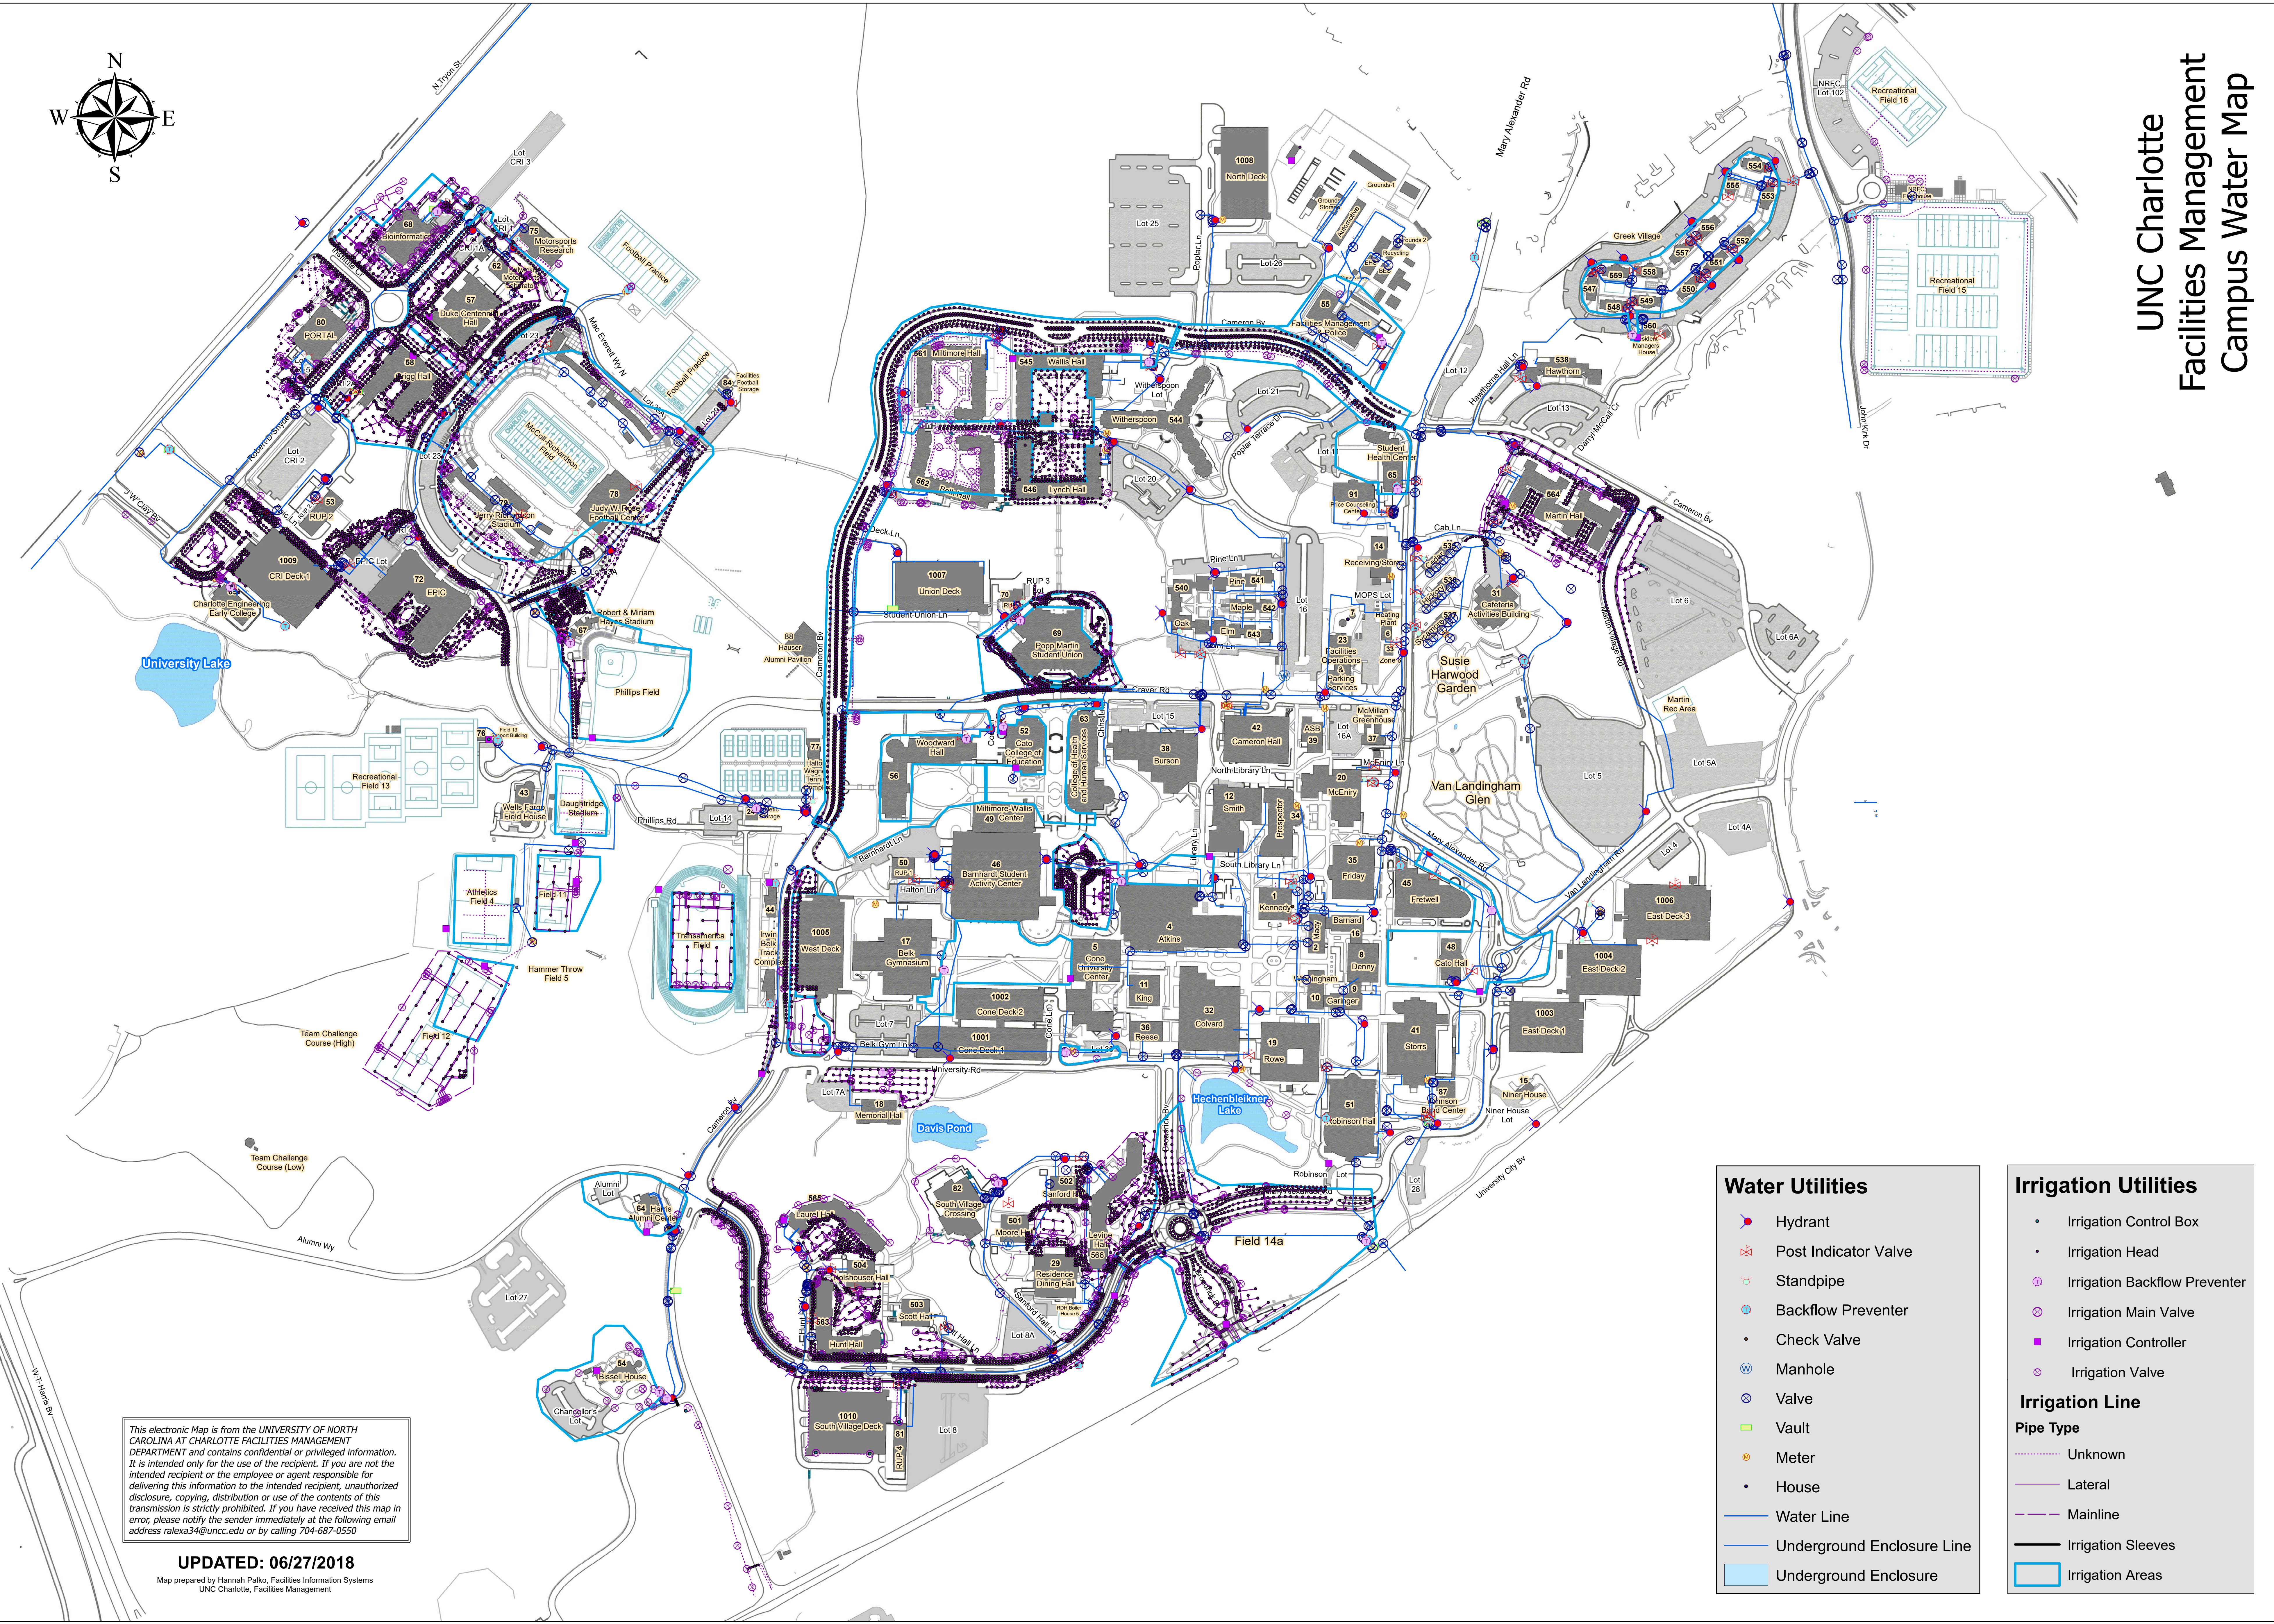

This electronic Map is from the UNIVERSITY OF NORTH CAROLINA AT CHARLOTTE FACILITIES MANAGEMENT DEPARTMENT and contains confidential or privileged information. It is intended only for the use of the recipient. If you are not the intended recipient or the employee or agent responsible for delivering this information to the intended recipient, unauthorized disclosure, copying, distribution or use of the contents of this transmission is strictly prohibited. If you have received this map in error, please notify the sender immediately at the following email address ralexa34@uncc.edu or by calling 704-687-0550

UPDATED: 06/27/2018

Map prepared by Hannah Paiko, Facilities Information Systems
UNC Charlotte, Facilities Management

Water Utilities

- Hydrant
- Post Indicator Valve
- Standpipe
- Backflow Preventer
- Check Valve
- Manhole
- Valve
- Vault
- Meter
- House
- Water Line
- Underground Enclosure Line
- Underground Enclosure

Irrigation Utilities

- Irrigation Control Box
- Irrigation Head
- Irrigation Backflow Preventer
- Irrigation Main Valve
- Irrigation Controller
- Irrigation Valve

Irrigation Line

Pipe Type

- Unknown
- Lateral
- Mainline
- Irrigation Sleeves
- Irrigation Areas