



UNC Charlotte Facilities Management Campus Electric Map

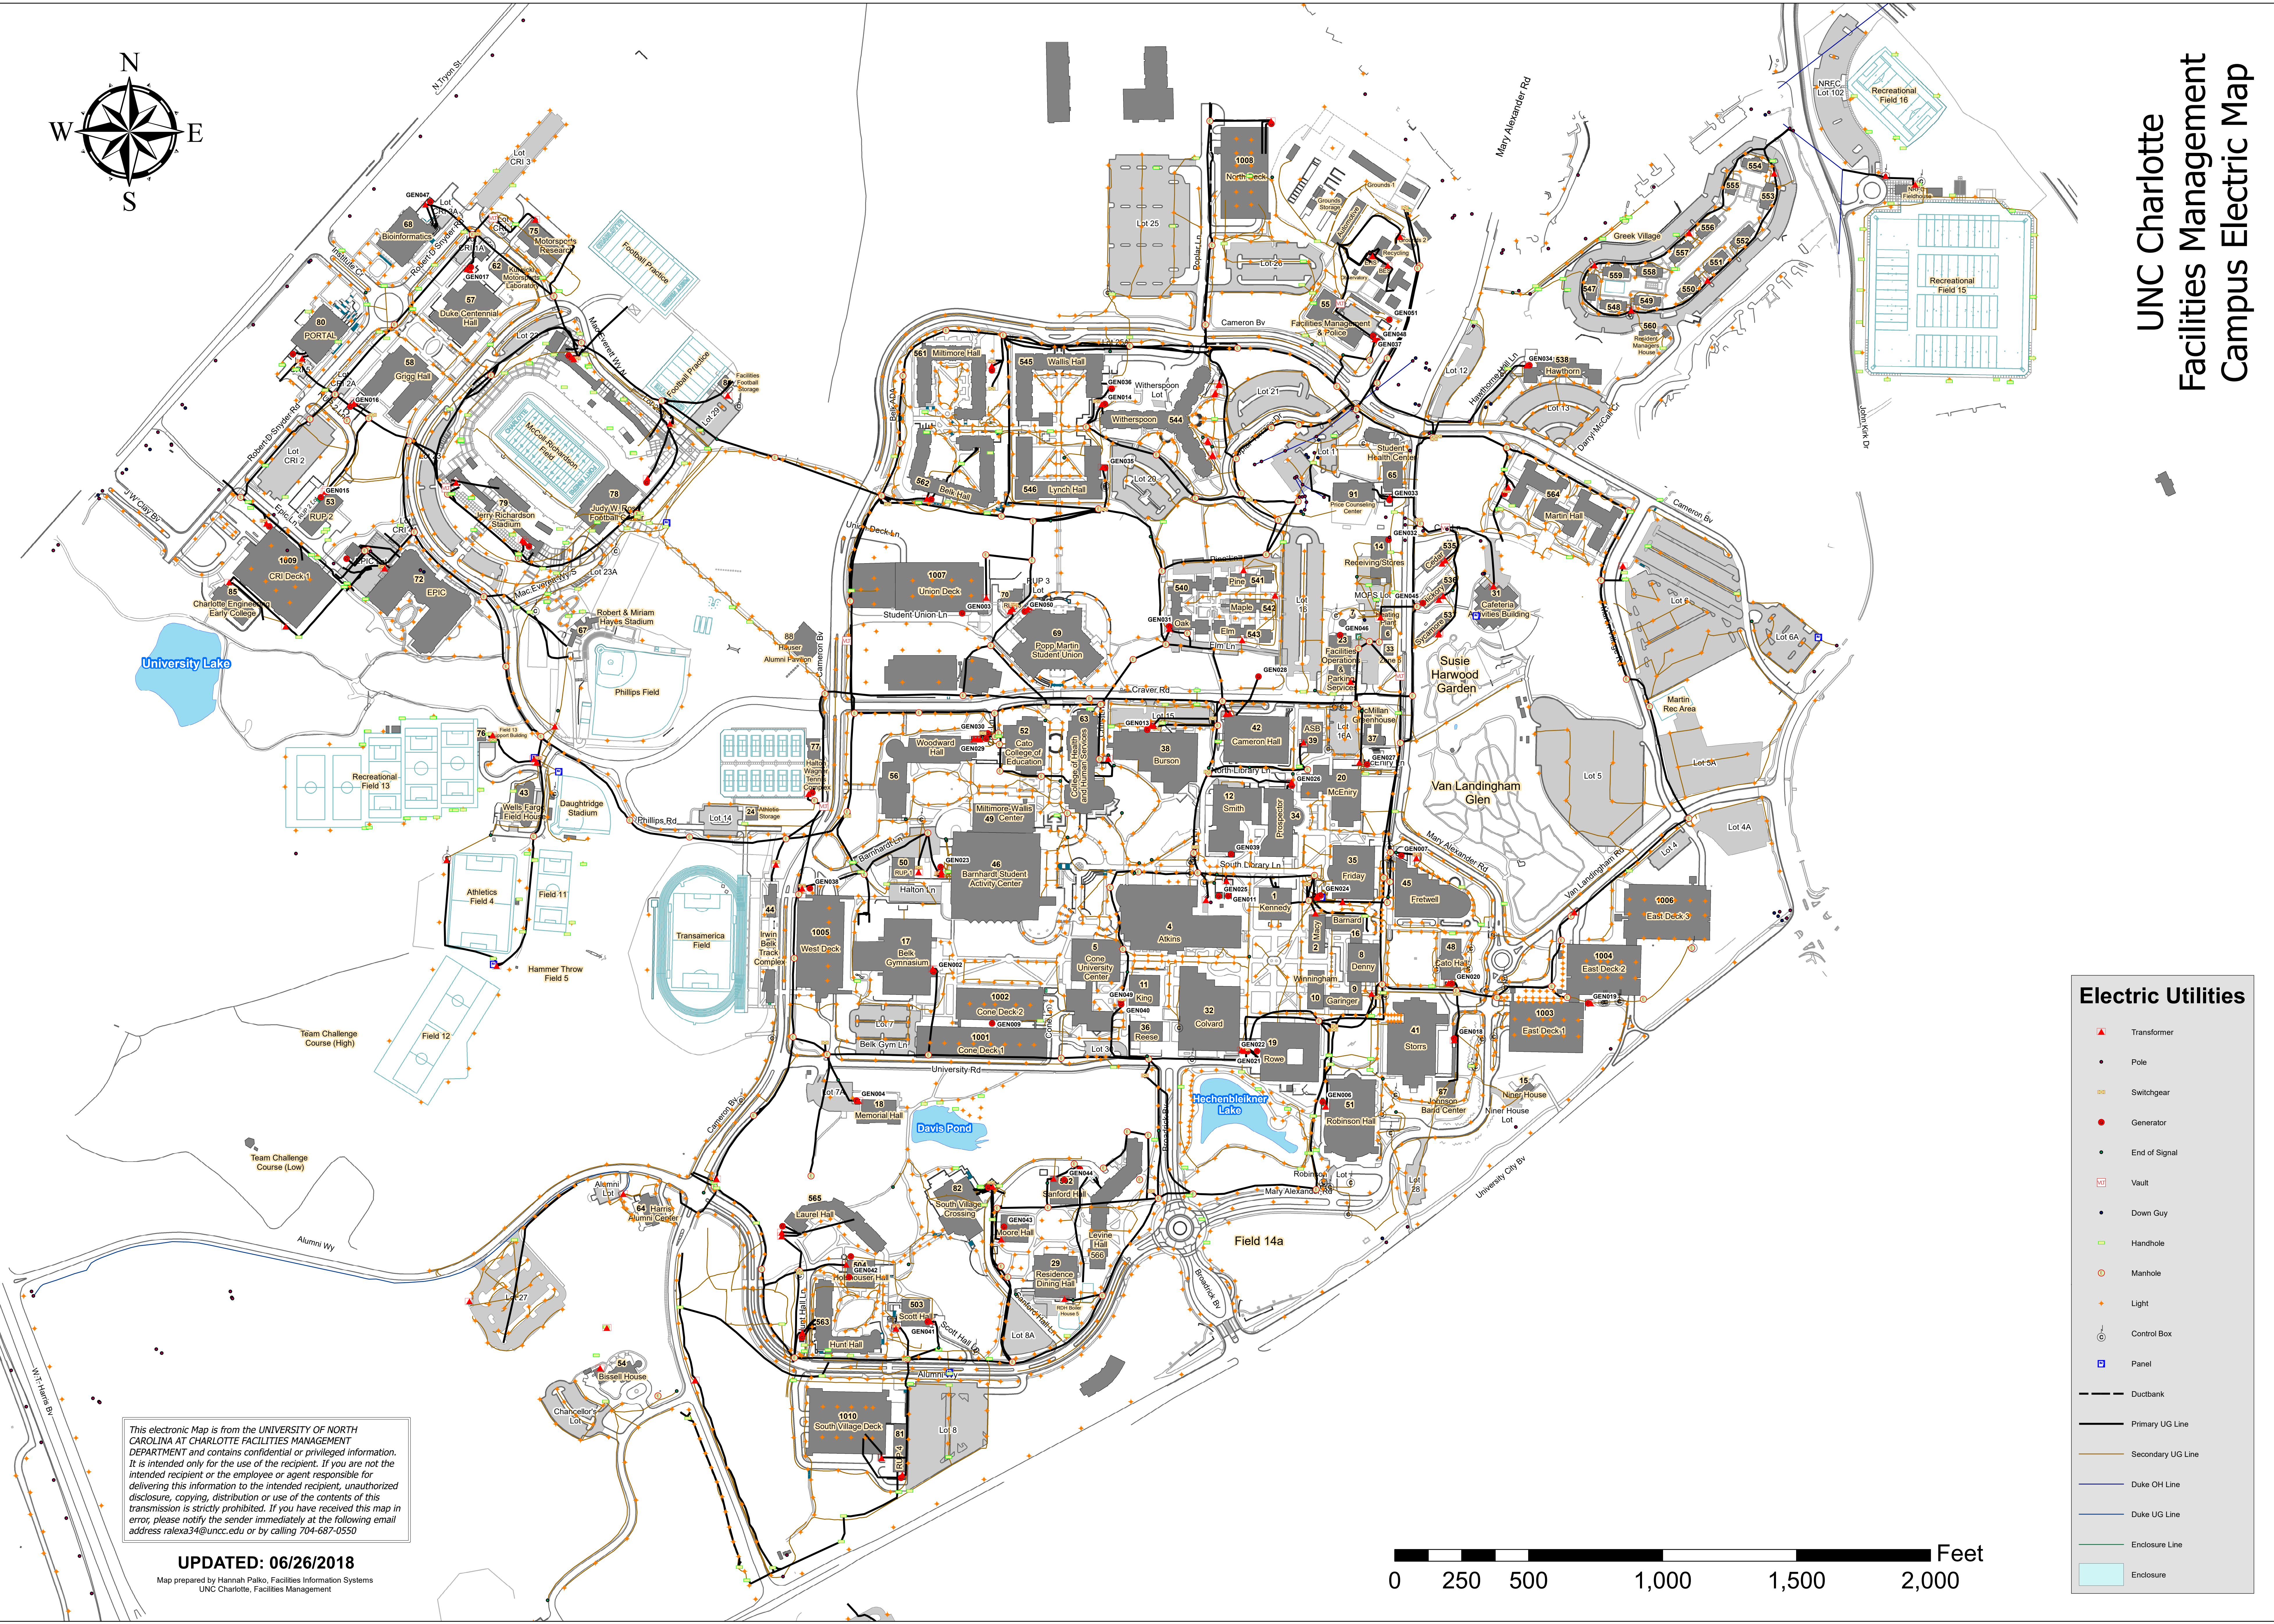


This electronic Map is from the UNIVERSITY OF NORTH CAROLINA AT CHARLOTTE FACILITIES MANAGEMENT DEPARTMENT and contains confidential or privileged information. It is intended only for the use of the recipient. If you are not the intended recipient or the employee or agent responsible for delivering this information to the intended recipient, unauthorized disclosure, copying, distribution or use of the contents of this transmission is strictly prohibited. If you have received this map in error, please notify the sender immediately at the following email address ralex34@uncc.edu or by calling 704-687-0550

UPDATED: 06/26/2018


Map prepared by Hannah Palko, Facilities Information Systems
UNC Charlotte, Facilities Management

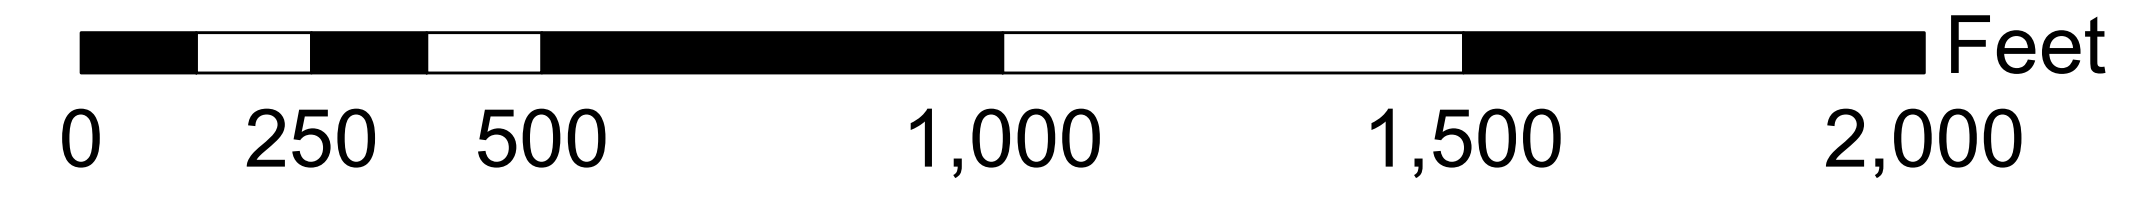

Electric Utilities	
	Transformer
	Pole
	Switchgear
	Generator
	End of Signal
	Vault
	Down Guy
	Handhole
	Manhole
	Light
	Control Box
	Panel
	Ductbank
	Primary UG Line
	Secondary UG Line
	Duke OH Line
	Duke UG Line
	Enclosure Line
	Enclosure

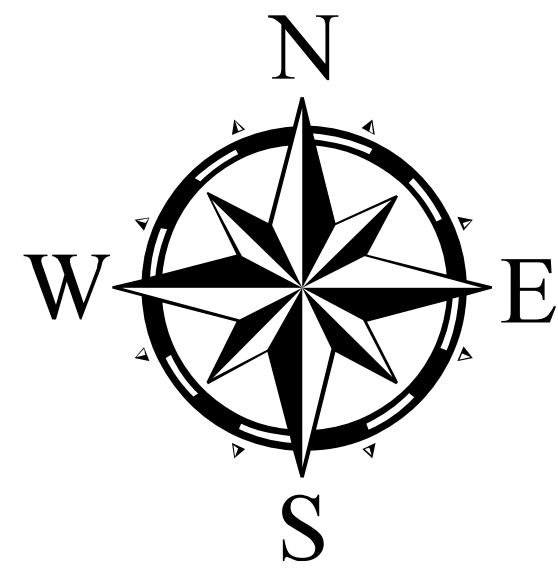


UNC Charlotte Facilities Management Campus Gas Map

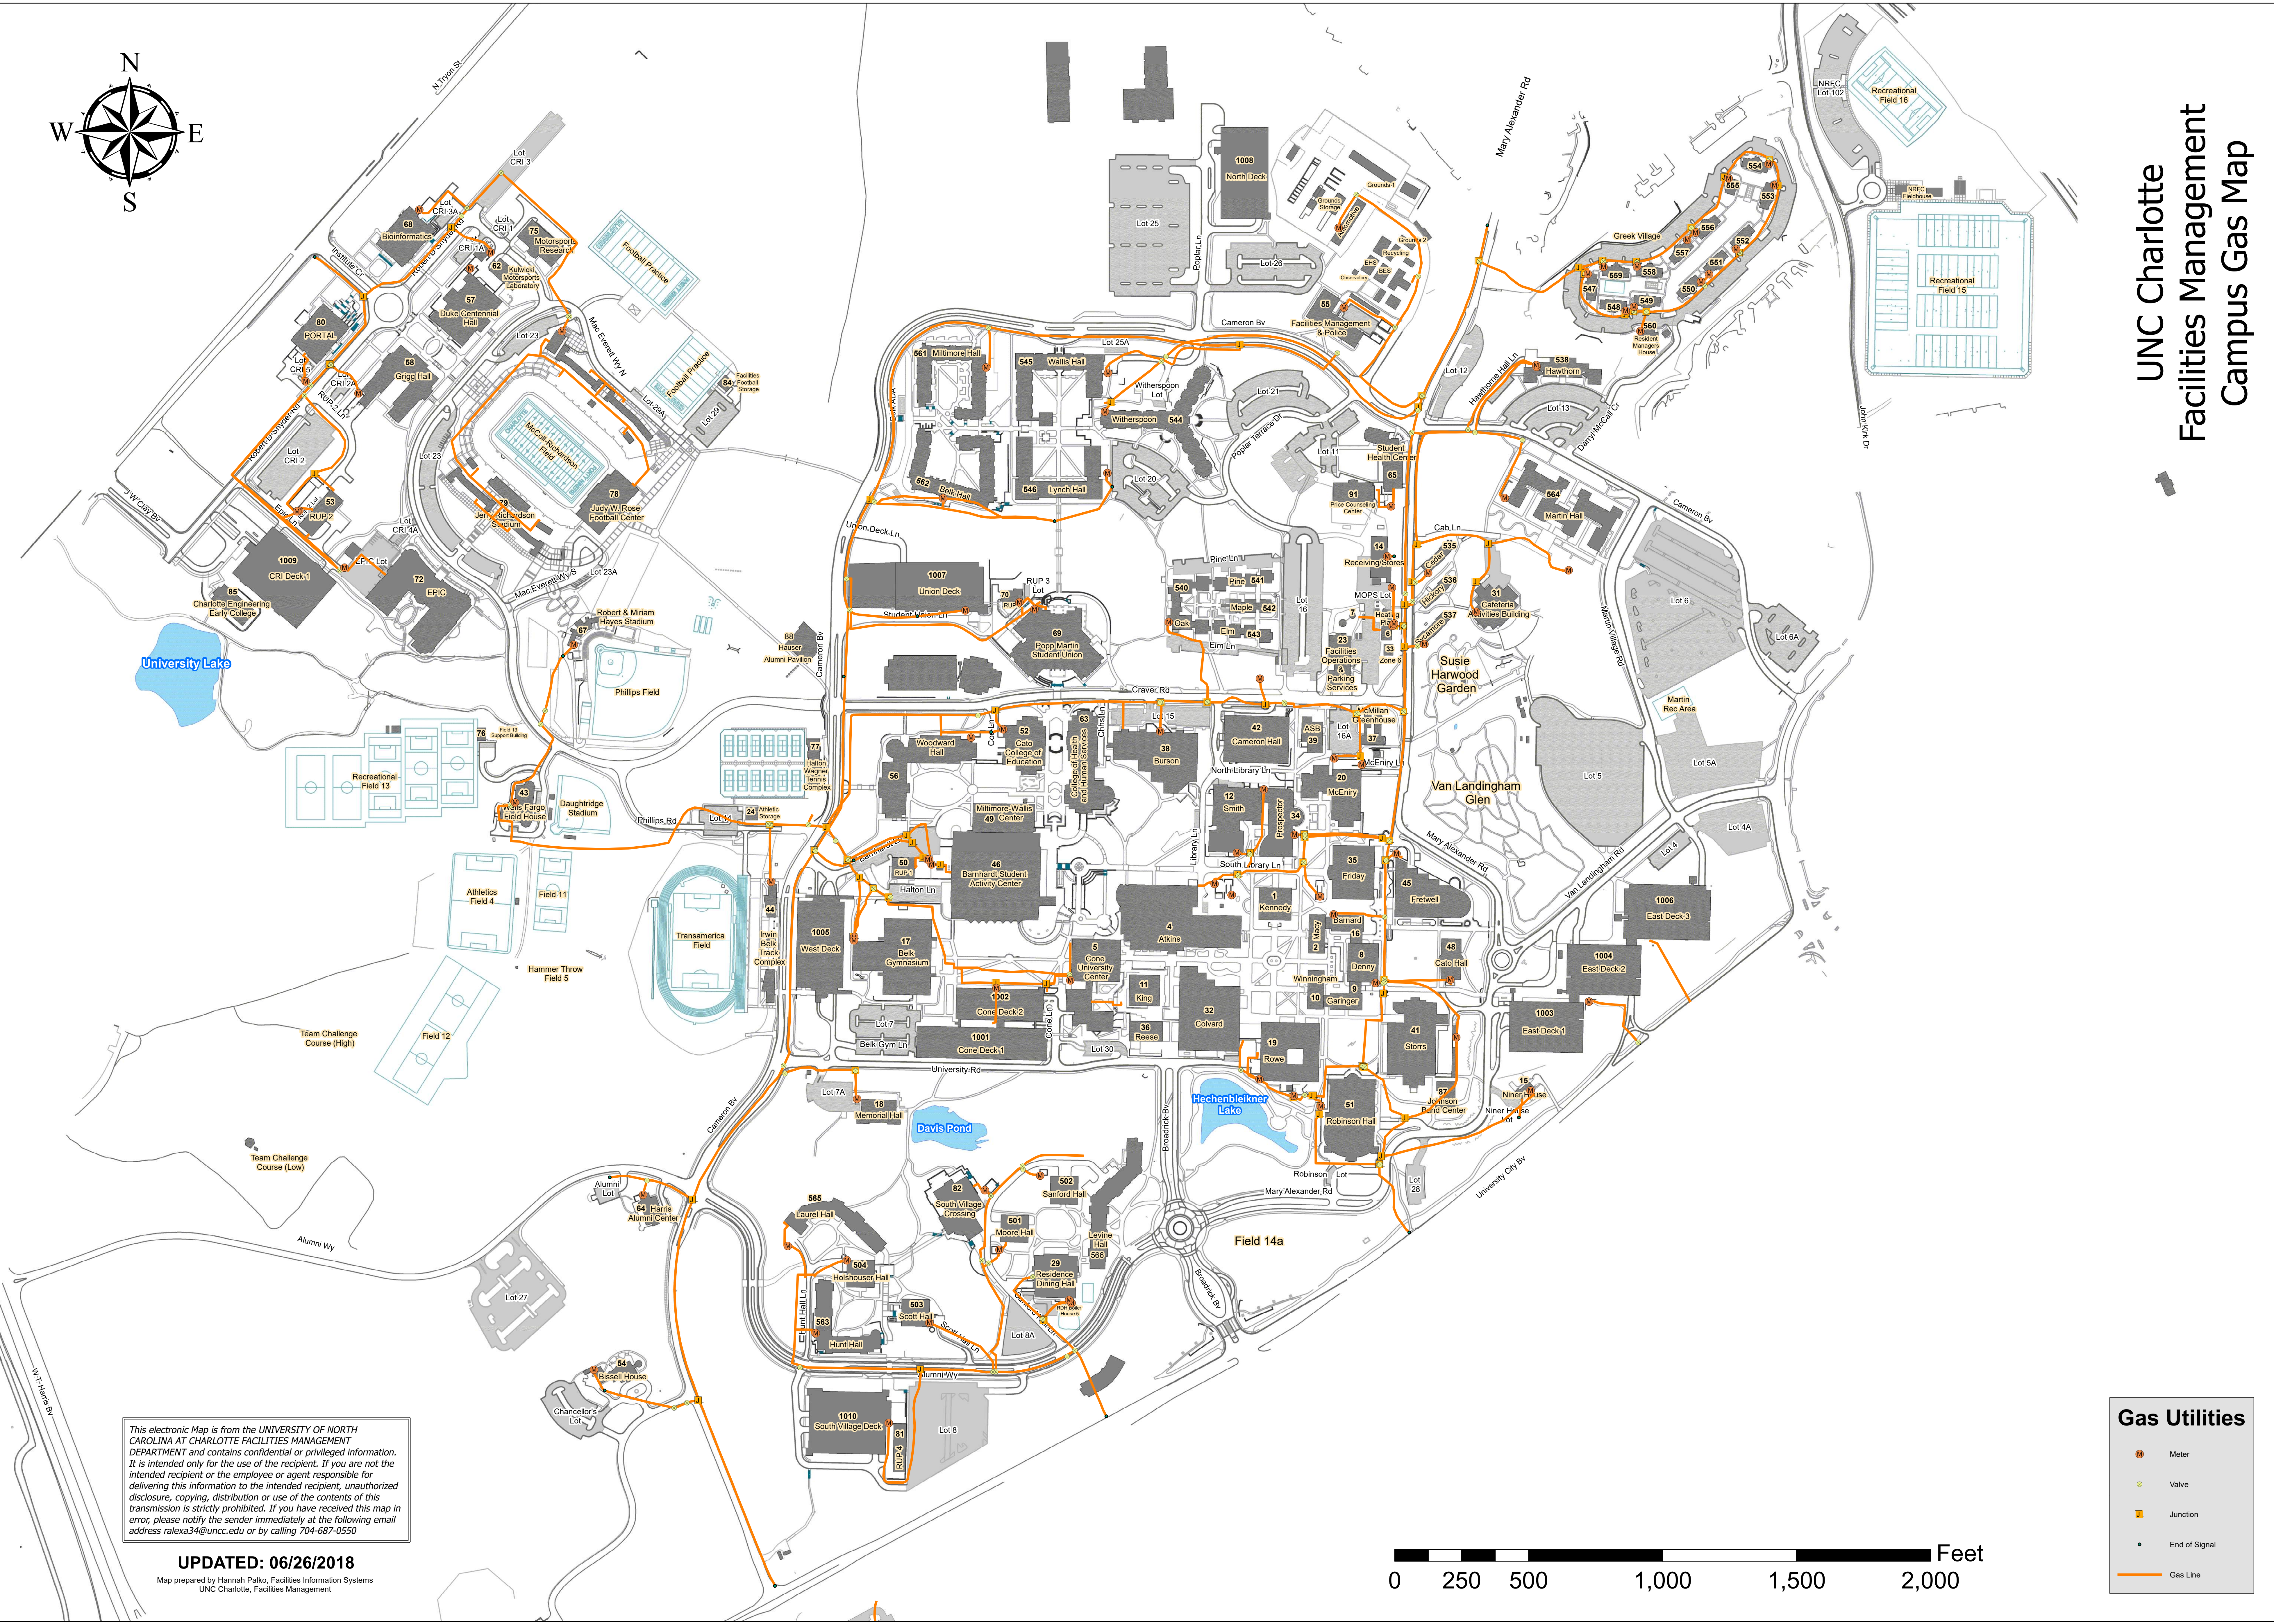

This electronic Map is from the UNIVERSITY OF NORTH CAROLINA AT CHARLOTTE FACILITIES MANAGEMENT DEPARTMENT and contains confidential or privileged information. It is intended only for the use of the recipient. If you are not the intended recipient or the employee or agent responsible for delivering this information to the intended recipient, unauthorized disclosure, copying, distribution or use of the contents of this transmission is strictly prohibited. If you have received this map in error, please notify the sender immediately at the following email address ralexa34@uncc.edu or by calling 704-687-0550


UPDATED: 06/26/2018

Map prepared by Hannah Paiko, Facilities Information Systems
UNC Charlotte, Facilities Management

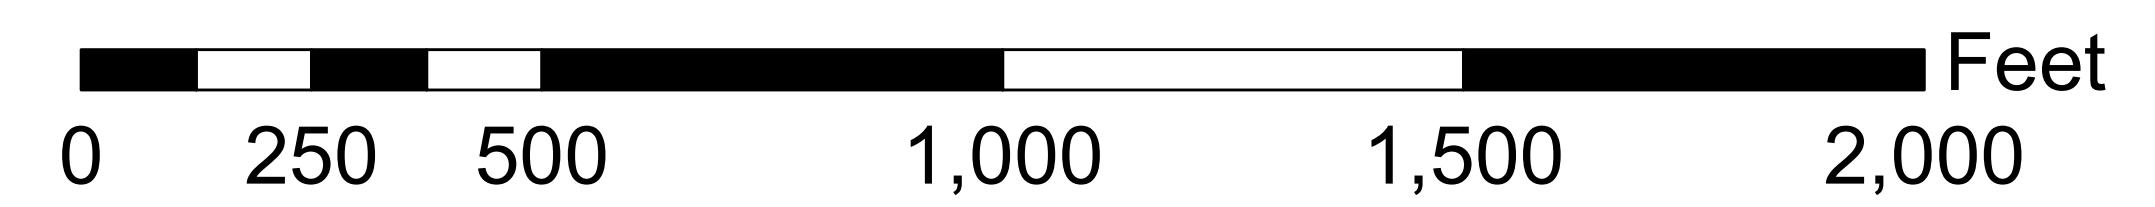


Gas Utilities

- Meter
- Valve
- Junction
- End of Signal
- Gas Line

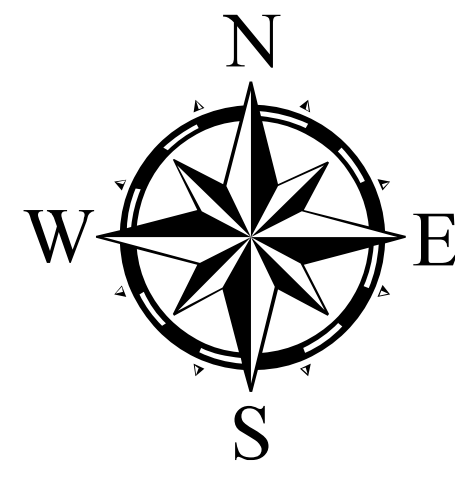


UNC Charlotte Facilities Management Campus Mechanical Map

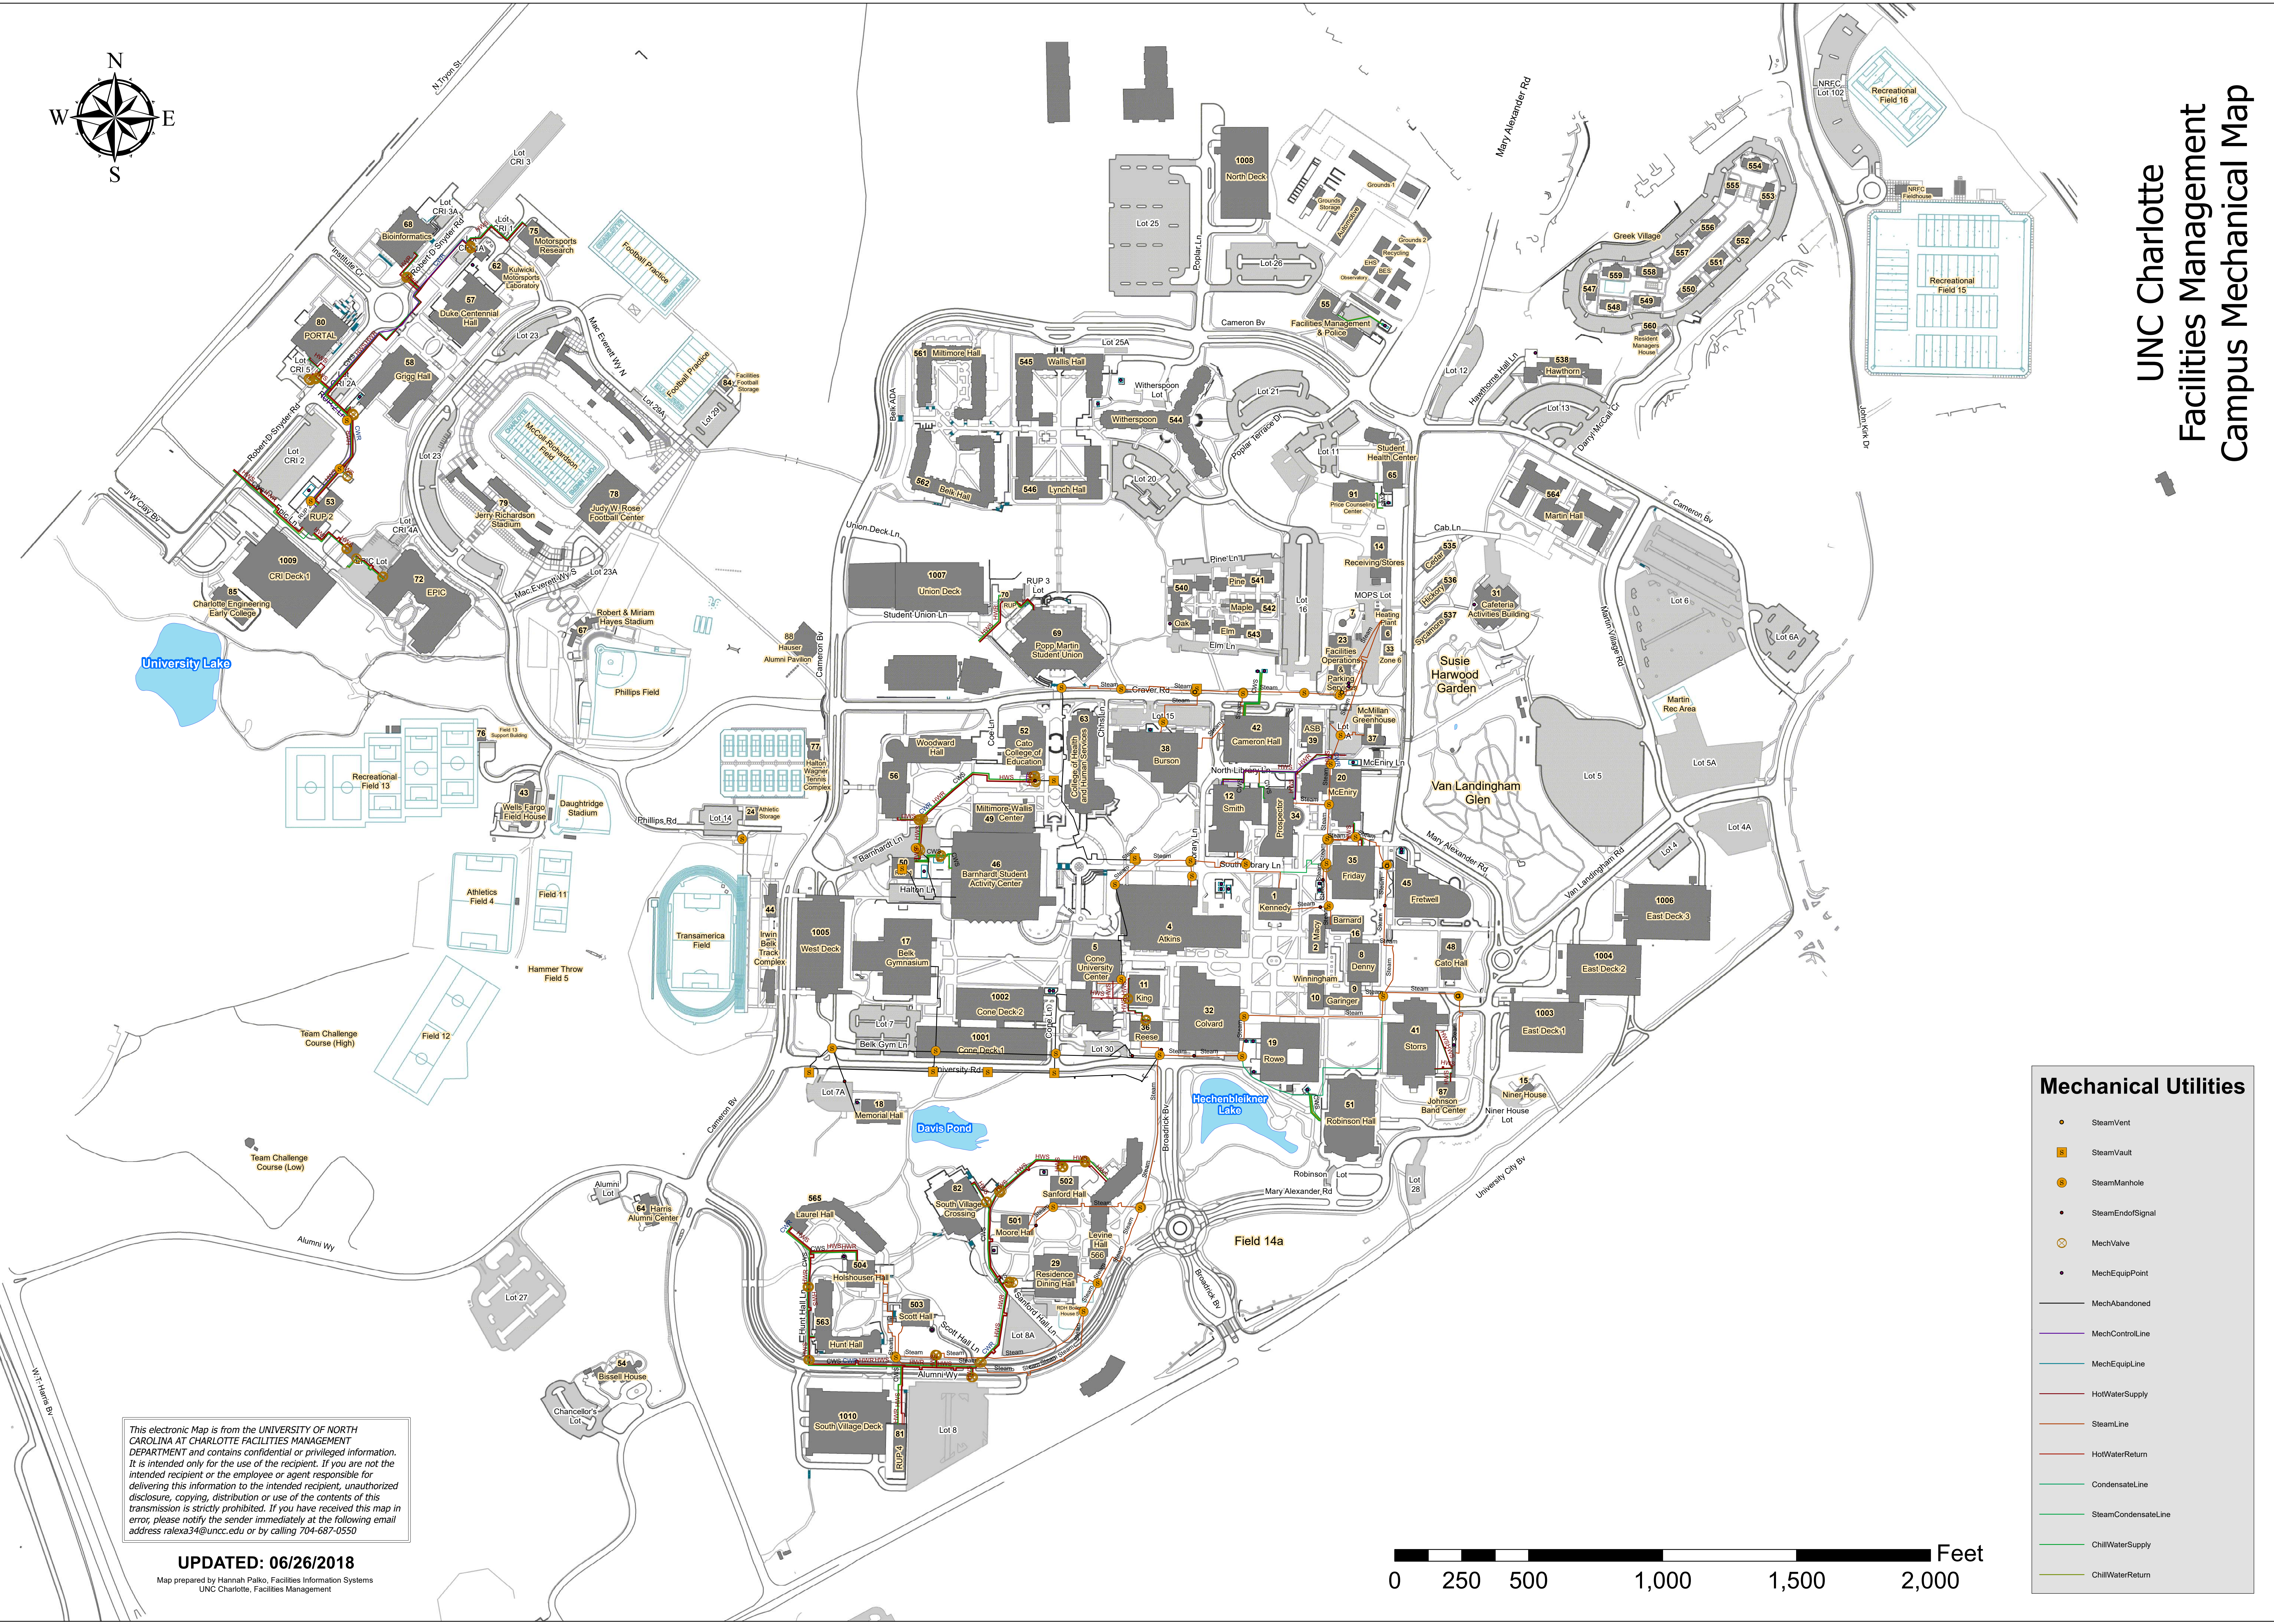


This electronic Map is from the UNIVERSITY OF NORTH CAROLINA AT CHARLOTTE FACILITIES MANAGEMENT DEPARTMENT and contains confidential or privileged information. It is intended only for the use of the recipient. If you are not the intended recipient or the employee or agent responsible for delivering this information to the intended recipient, unauthorized disclosure, copying, distribution or use of the contents of this transmission is strictly prohibited. If you have received this map in error, please notify the sender immediately at the following email address ralex34@uncc.edu or by calling 704-687-0550

UPDATED: 06/26/2018


Map prepared by Hannah Paiko, Facilities Information Systems
UNC Charlotte, Facilities Management

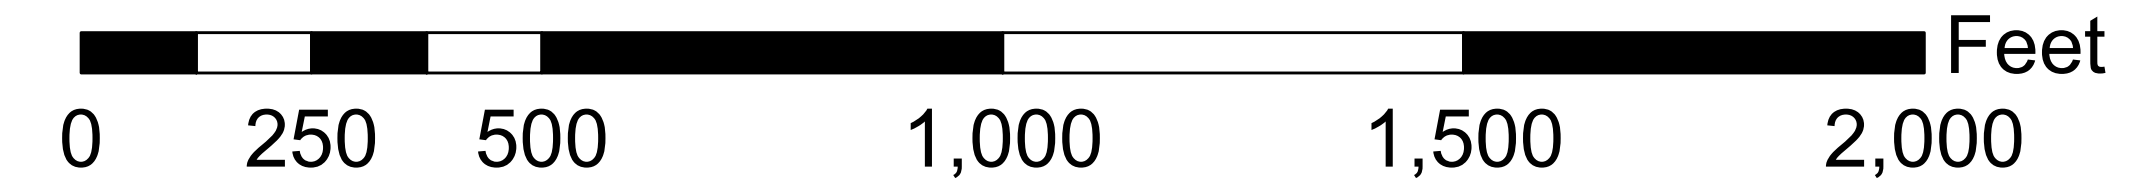

Mechanical Utilities	
	SteamVent
	SteamVault
	SteamManhole
	SteamEndOfSignal
	MechValve
	MechEquipPoint
	MechAbandoned
	MechControlLine
	MechEquipLine
	HotWaterSupply
	SteamLine
	HotWaterReturn
	CondensateLine
	SteamCondensateLine
	ChillWaterSupply
	ChillWaterReturn

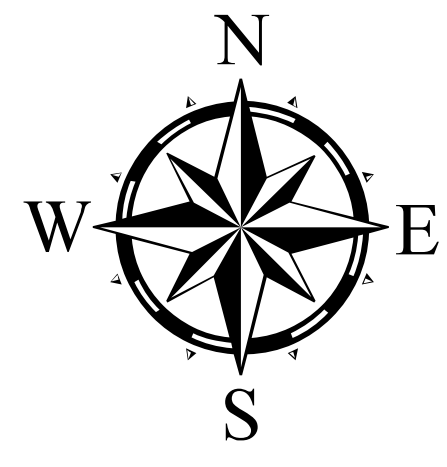


UNC Charlotte
Facilities Management
Campus Sanitary Sewer Map

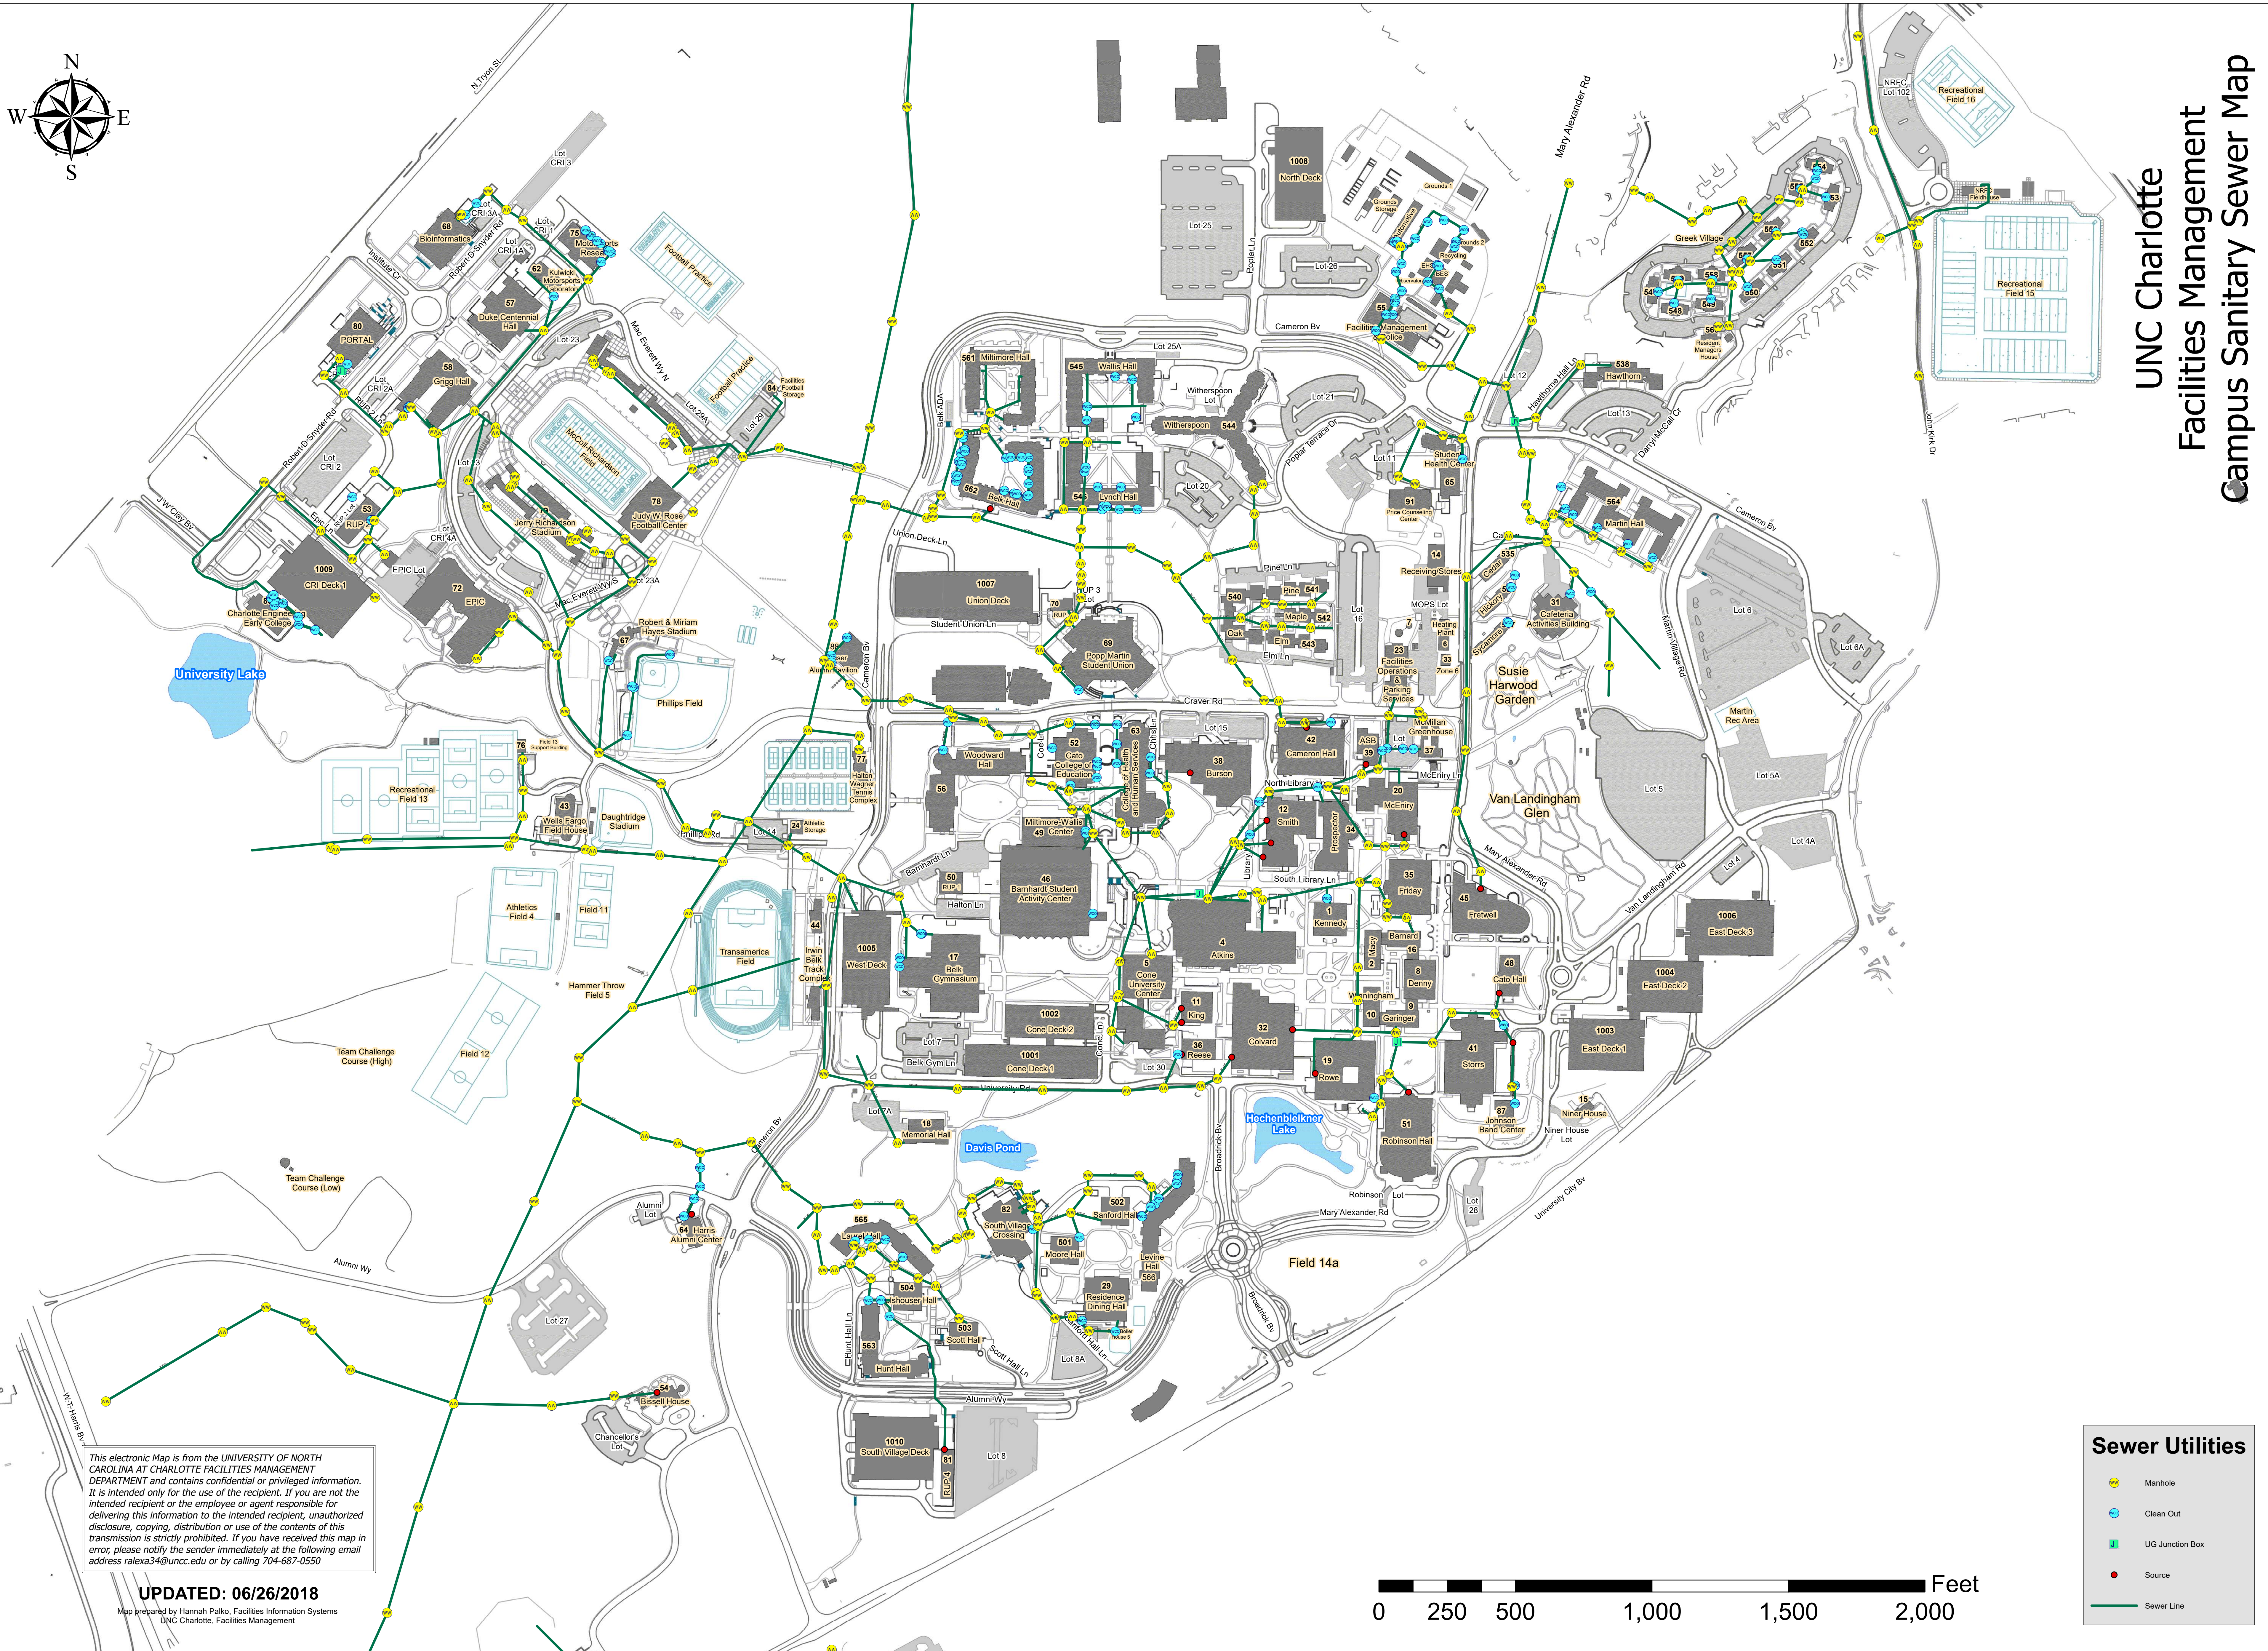




 
 
This electronic Map is from the UNIVERSITY OF NORTH CAROLINA AT CHARLOTTE FACILITIES MANAGEMENT DEPARTMENT and contains confidential or privileged information. It is intended only for the use of the recipient. If you are not the intended recipient or the employee or agent responsible for delivering this information to the intended recipient, unauthorized disclosure, copying, distribution or use of the contents of this transmission is strictly prohibited. If you have received this map in error, please notify the sender immediately at the following email address ralex34@unc.edu or by calling 704-687-0550

UPDATED: 06/26/2018

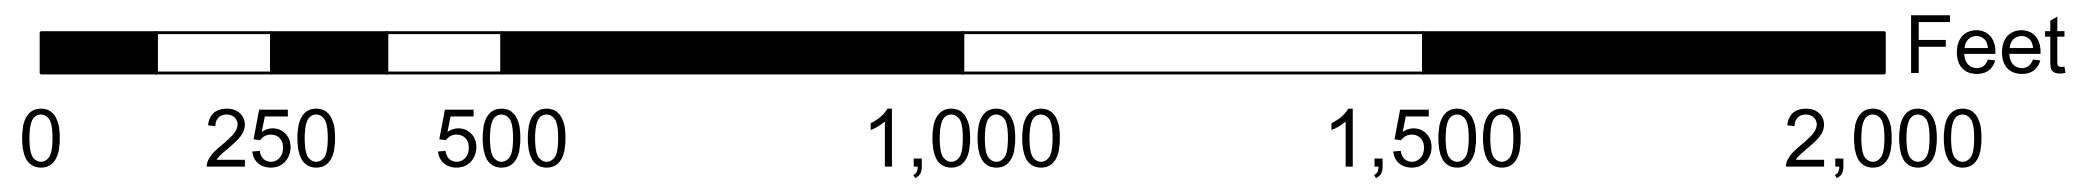Map prepared by Hannah Palko, Facilities Information Systems
UNC Charlotte, Facilities Management



Sewer Utilities

-  Manhole
-  Clean Out
-  UG Junction Box
-  Source
-  Sewer Line